


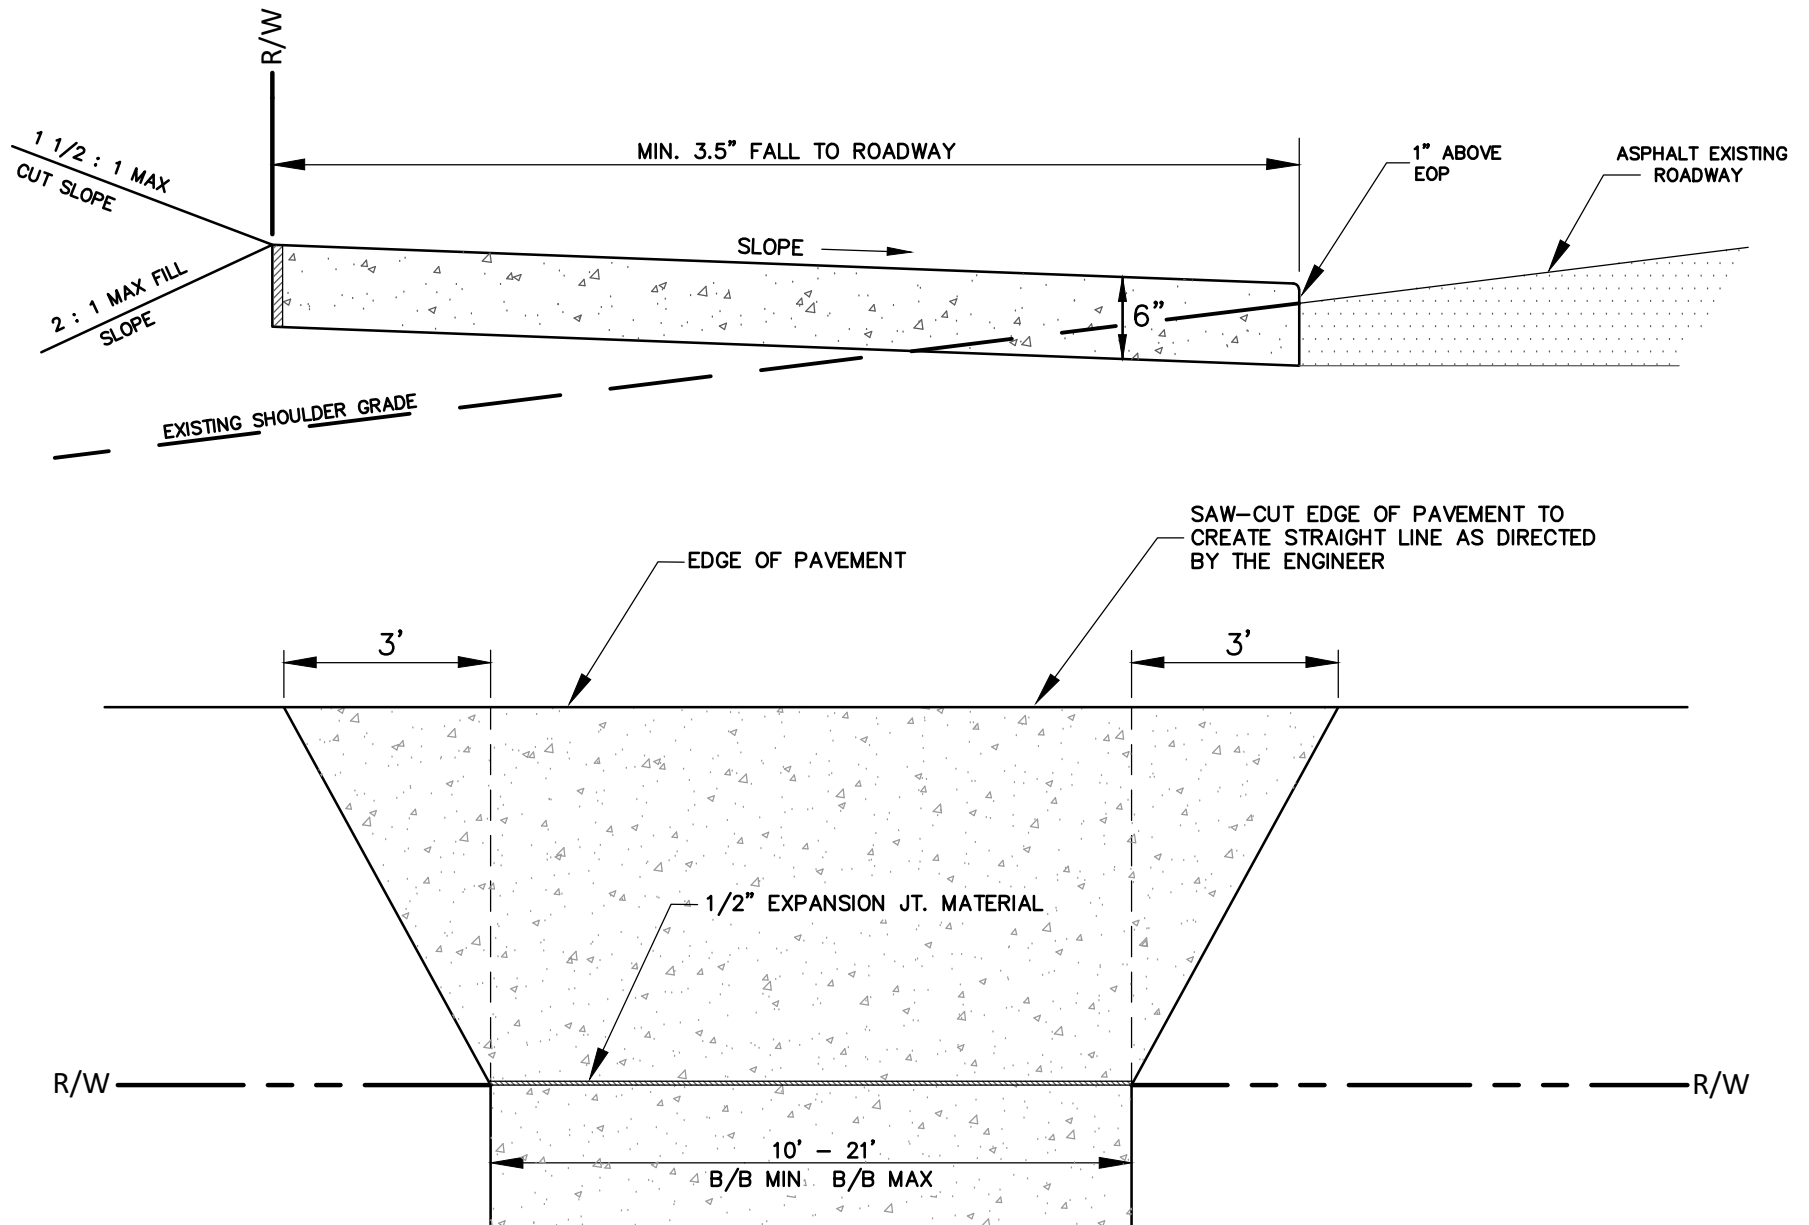

REVISED		DATE: 6/20/2023	Standard Detail Ribbon Paved Street Concrete Driveway Entrance Residential Drive (Reverse Shoulder)	OFFICE OF THE	
9/23 8/14		SCALE: NONE		CITY ENGINEER	
		DRAWN BY: ASB		GASTONIA, N.C.	
		CHECKED BY: JKL		FILE NO.	71D-20B2B
		CITY ENGINEER: TAJ			