


1. PARKING ALLOWED ON ONE SIDE OF STREET.

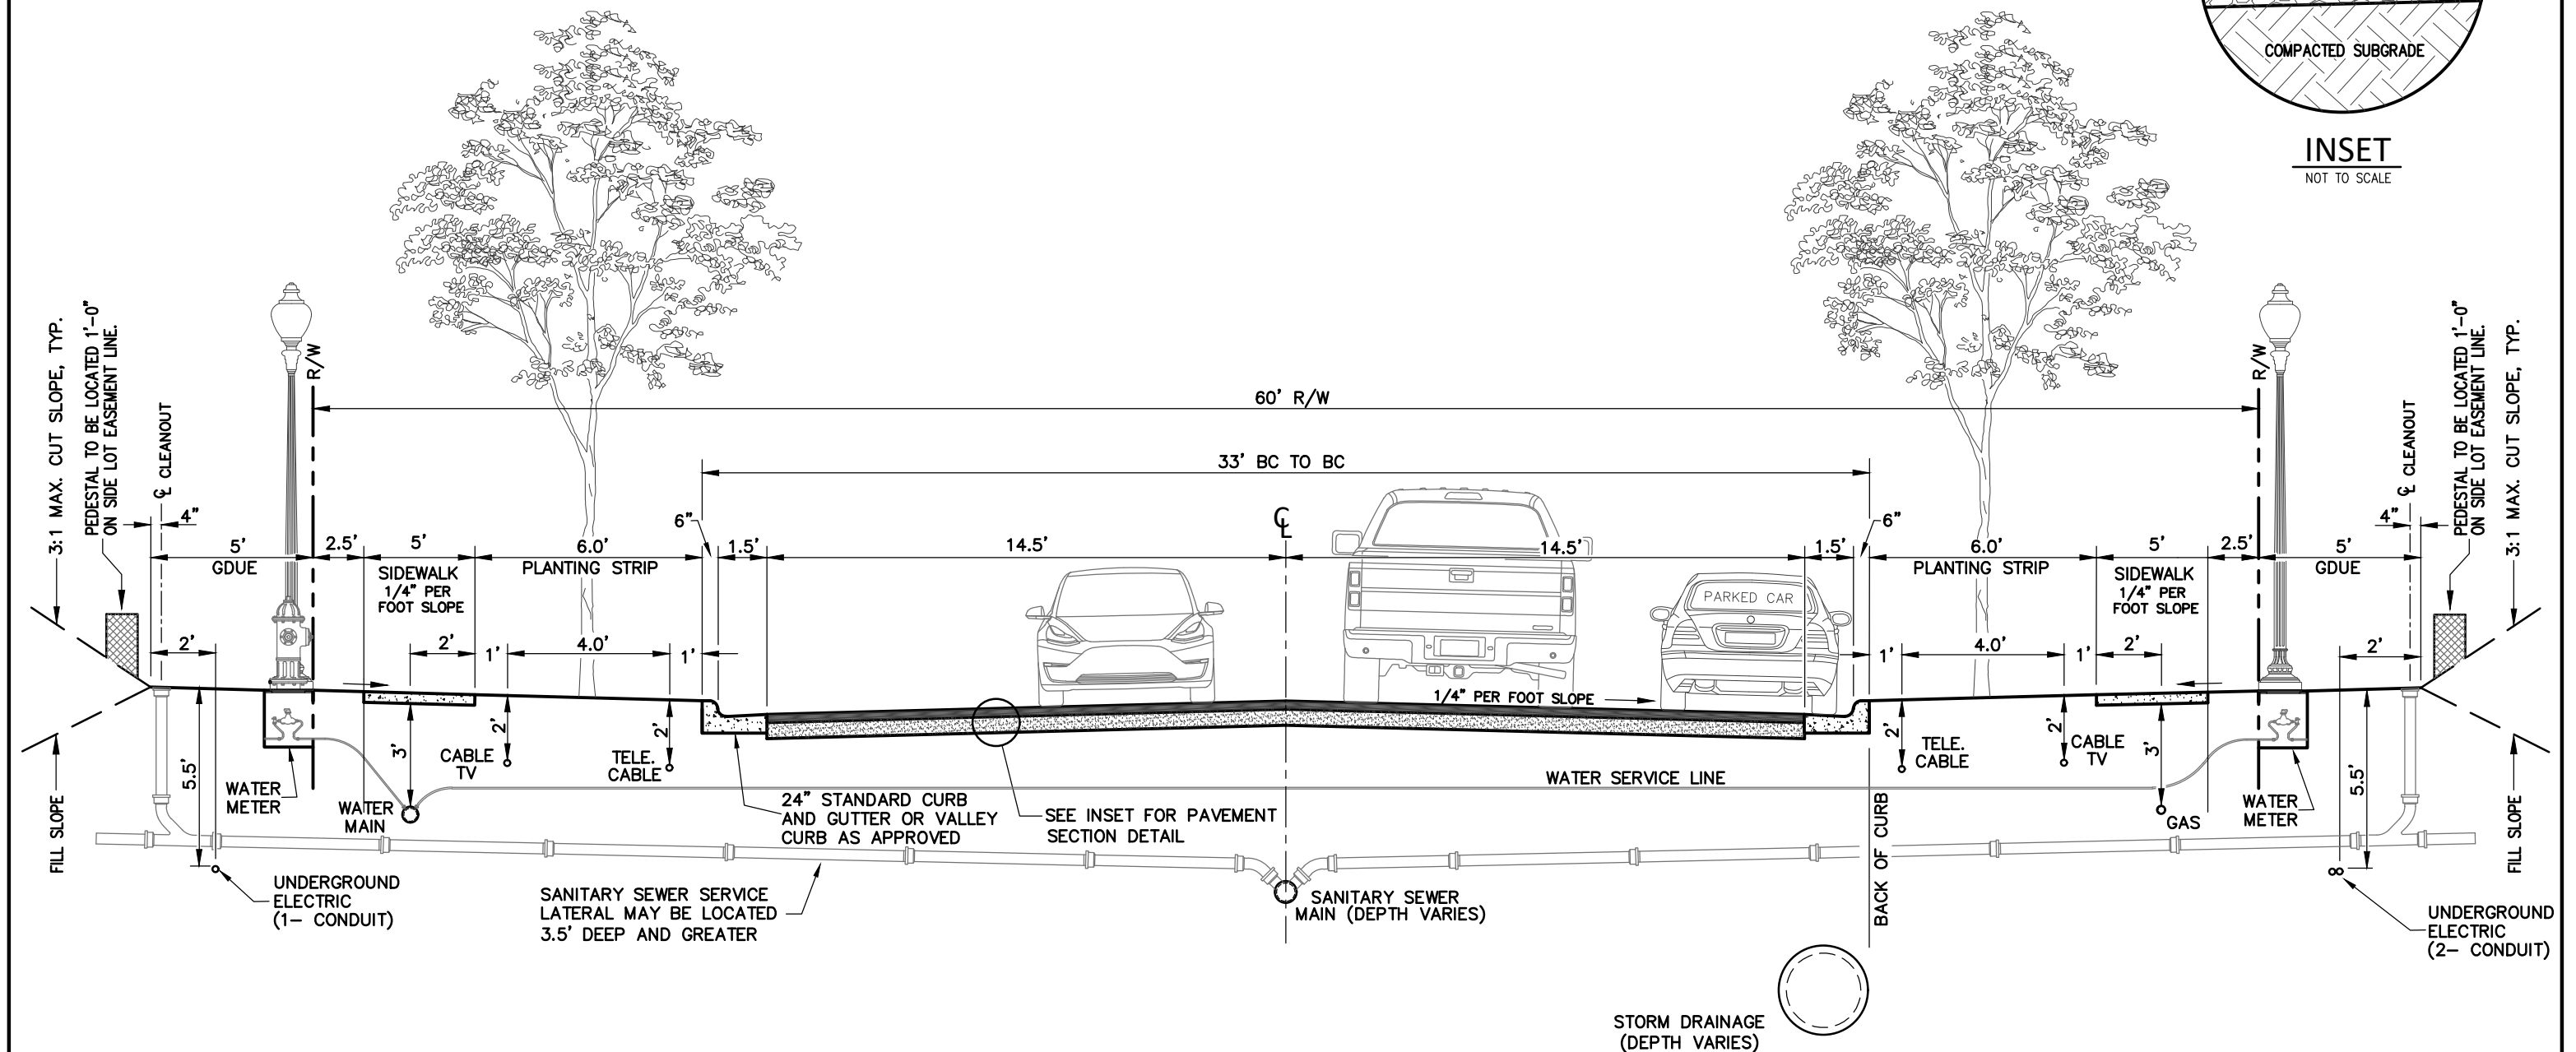

|           |                         |   |                 |                                                  |
|-----------|-------------------------|---|-----------------|--------------------------------------------------|
| REVISED   | DATE: 5/17/2022         | <br><b>GASTONIA</b> <sub>NC</sub><br><i>Great Place. Great People. Great Promise.</i> | STANDARD DETAIL | OFFICE OF THE<br>CITY ENGINEER<br>GASTONIA, N.C. |
| 2/15/2023 | SCALE: NONE             |   |                 | 60' R/W - COLLECTOR<br>STREET CROSS SECTION      |
|           | DRAWN BY: MGB, ASB, TAJ |   |                 |                                                  |
|           | CHECKED BY: TAJ         |   |                 |                                                  |
|           | CITY ENGINEER: GVS      |   |                 |                                                  |