


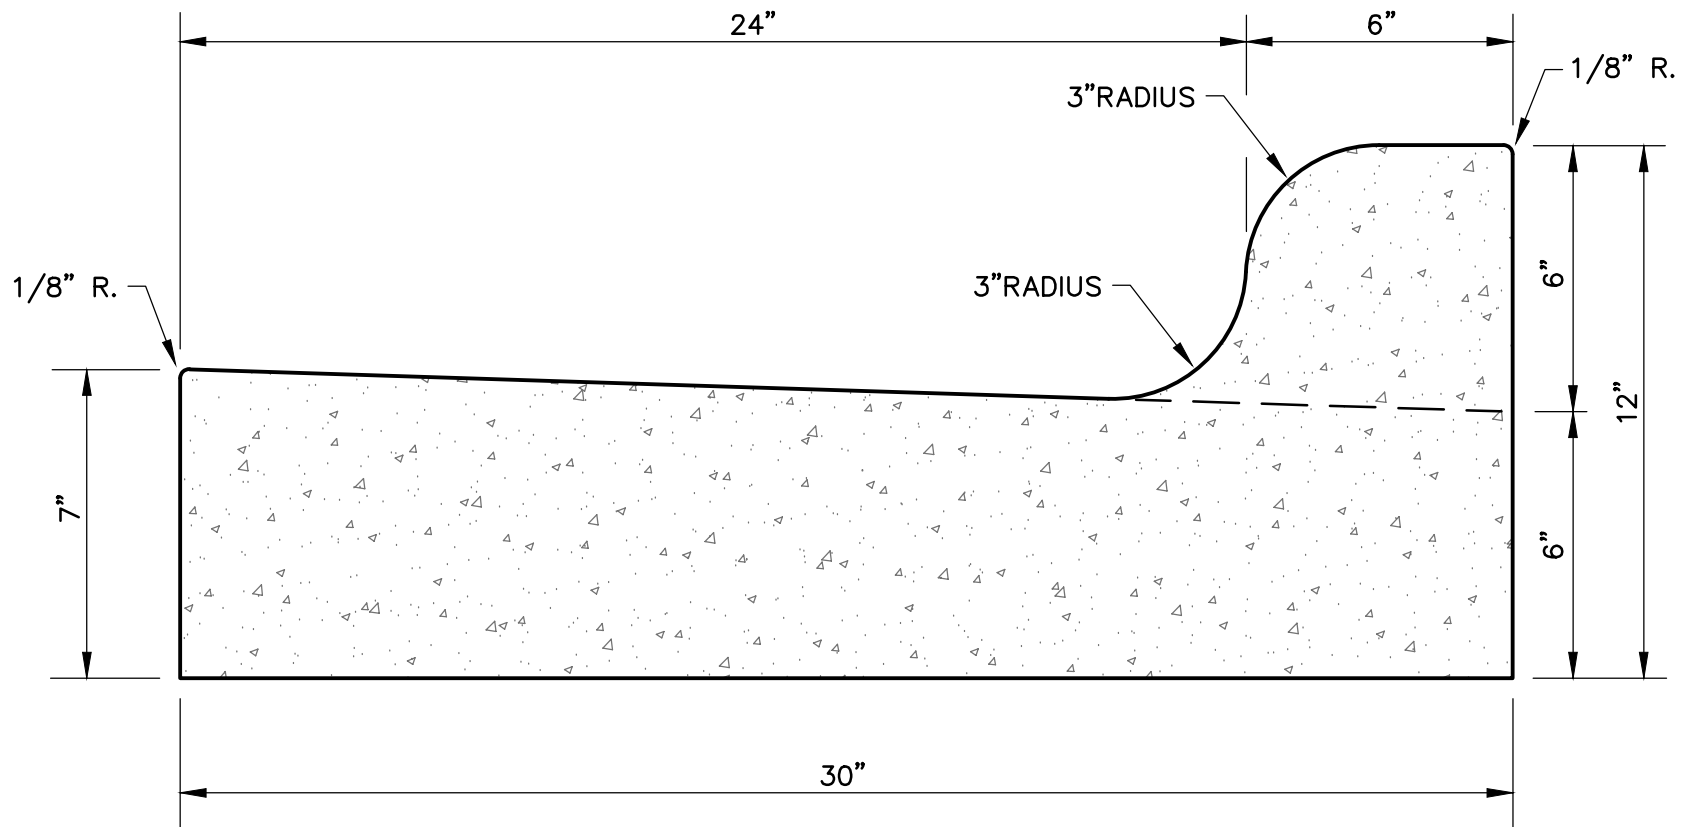

REVISED	DATE: 02-08-2017	Standard Detail	OFFICE OF THE CITY ENGINEER GASTONIA, N.C.
	SCALE: NONE		
	DRAWN BY: MGB	30" Curb & Gutter	FILE NO. 71D-9
	CHECKED BY: JB,TAJ		
	CITY ENGINEER: CCB		