


NOTES:

- CROSS SLOPE DIRECTION WILL VARY, MAX 2.0% SLOPE.
- SHOULDERS TO MATCH CROSS SLOPE OF TRAIL.
- ADDITIONAL 6" TO 12" OF ABC CAN BE ADDED FOR A TOTAL OF 12"-18", AS DIRECTED BY THE ENGINEER BASED ON FIELD CONDITIONS OF UNSUITABLE MATERIALS.
- IF APPLICABLE, INSTALL GEOGRID FOR SOIL STABILIZATION FOR EACH LIFT OF 6" ABC USED, A LAYER OF GEOGRID SHALL BE INSTALLED.
- SAFETY RAIL REQUIRED WHERE 2:1 TIE-IN FILL SLOPE EXCEEDS 4 FEET IN HEIGHT. SEE PLAN/PROFILE NOTES FOR SAFETY RAIL INSTALLATION.

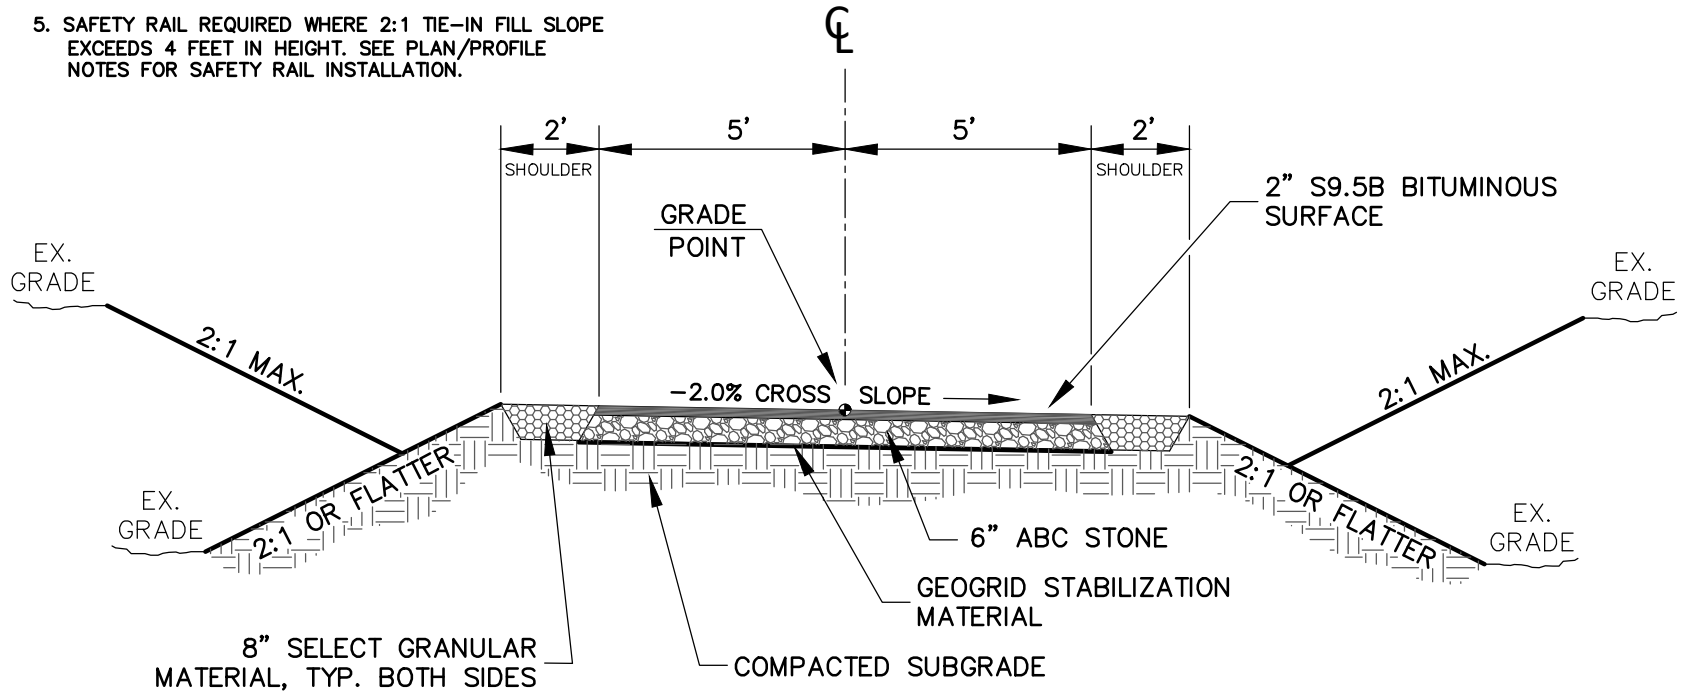

TYPICAL SECTION

N.T.S.

REVISED	DATE: 10-08-2024	Standard Detail	OFFICE OF THE CITY ENGINEER
	SCALE: NONE		GASTONIA, N.C.
	DRAWN BY: MGB	Typical Public Greenway Trail Section	71D-22
	CHECKED BY: MRS		
	CITY ENGINEER: TAJ		FILE NO.