



1. FORMALIZED PARKING ALLOWED ON BOTH SIDES OF STREET.
2. ALL UTILITY LOCATIONS TO BE MEASURED FROM RIGHT OF WAY OR STREET CENTERLINE..

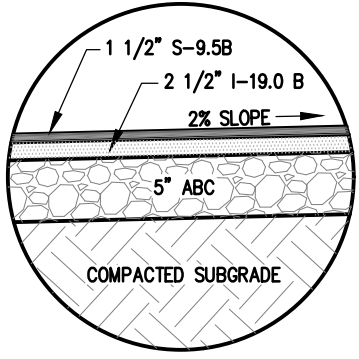

INSET
NOT TO SCALE

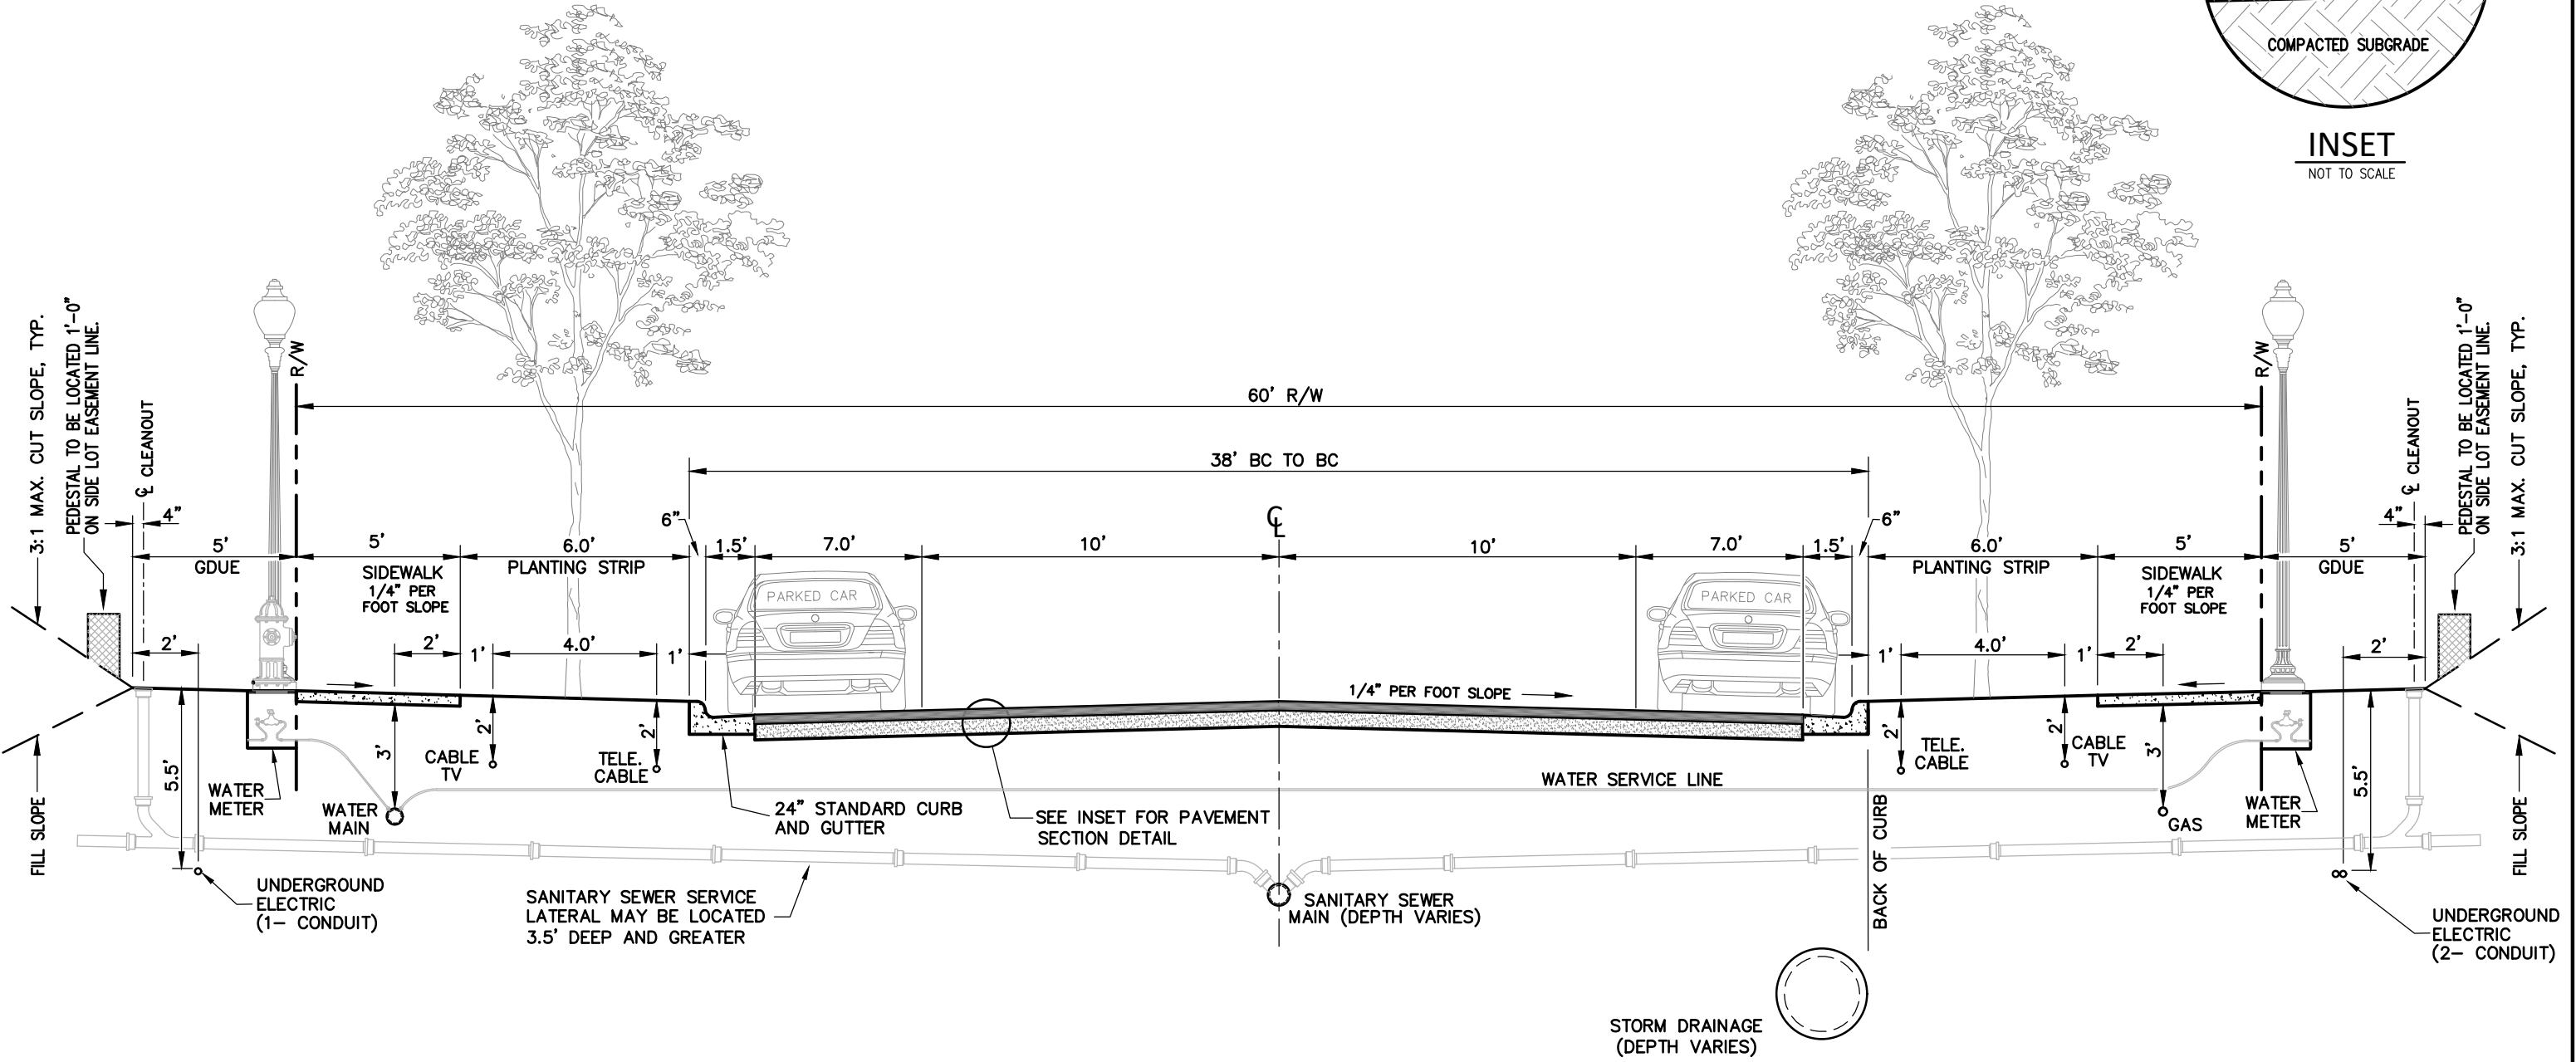

REVISED	DATE: 3/5/2024		STANDARD DETAIL	OFFICE OF THE CITY ENGINEER GASTONIA, N.C.
	SCALE: NONE			
	DRAWN BY: MGB, ASB, JKL		60' R/W - COLLECTOR FORMALIZED PARKING	71D-2A
	CHECKED BY: JKL			
	CITY ENGINEER: TAJ			