



NOTES:

1. SIDEWALKS WILL BE LOCATED ALONG OPEN SPACE OR ADJACENT STREET SECTION.
2. NO ON-STREET PARKING ALLOWED FOR THIS SECTION.
3. FOR SINGLE FAMILY ATTACHED.

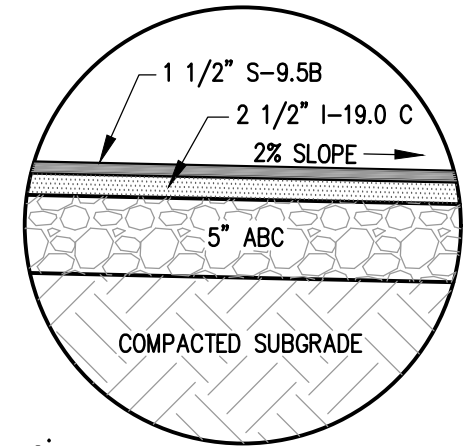

INSET
NOT TO SCALE

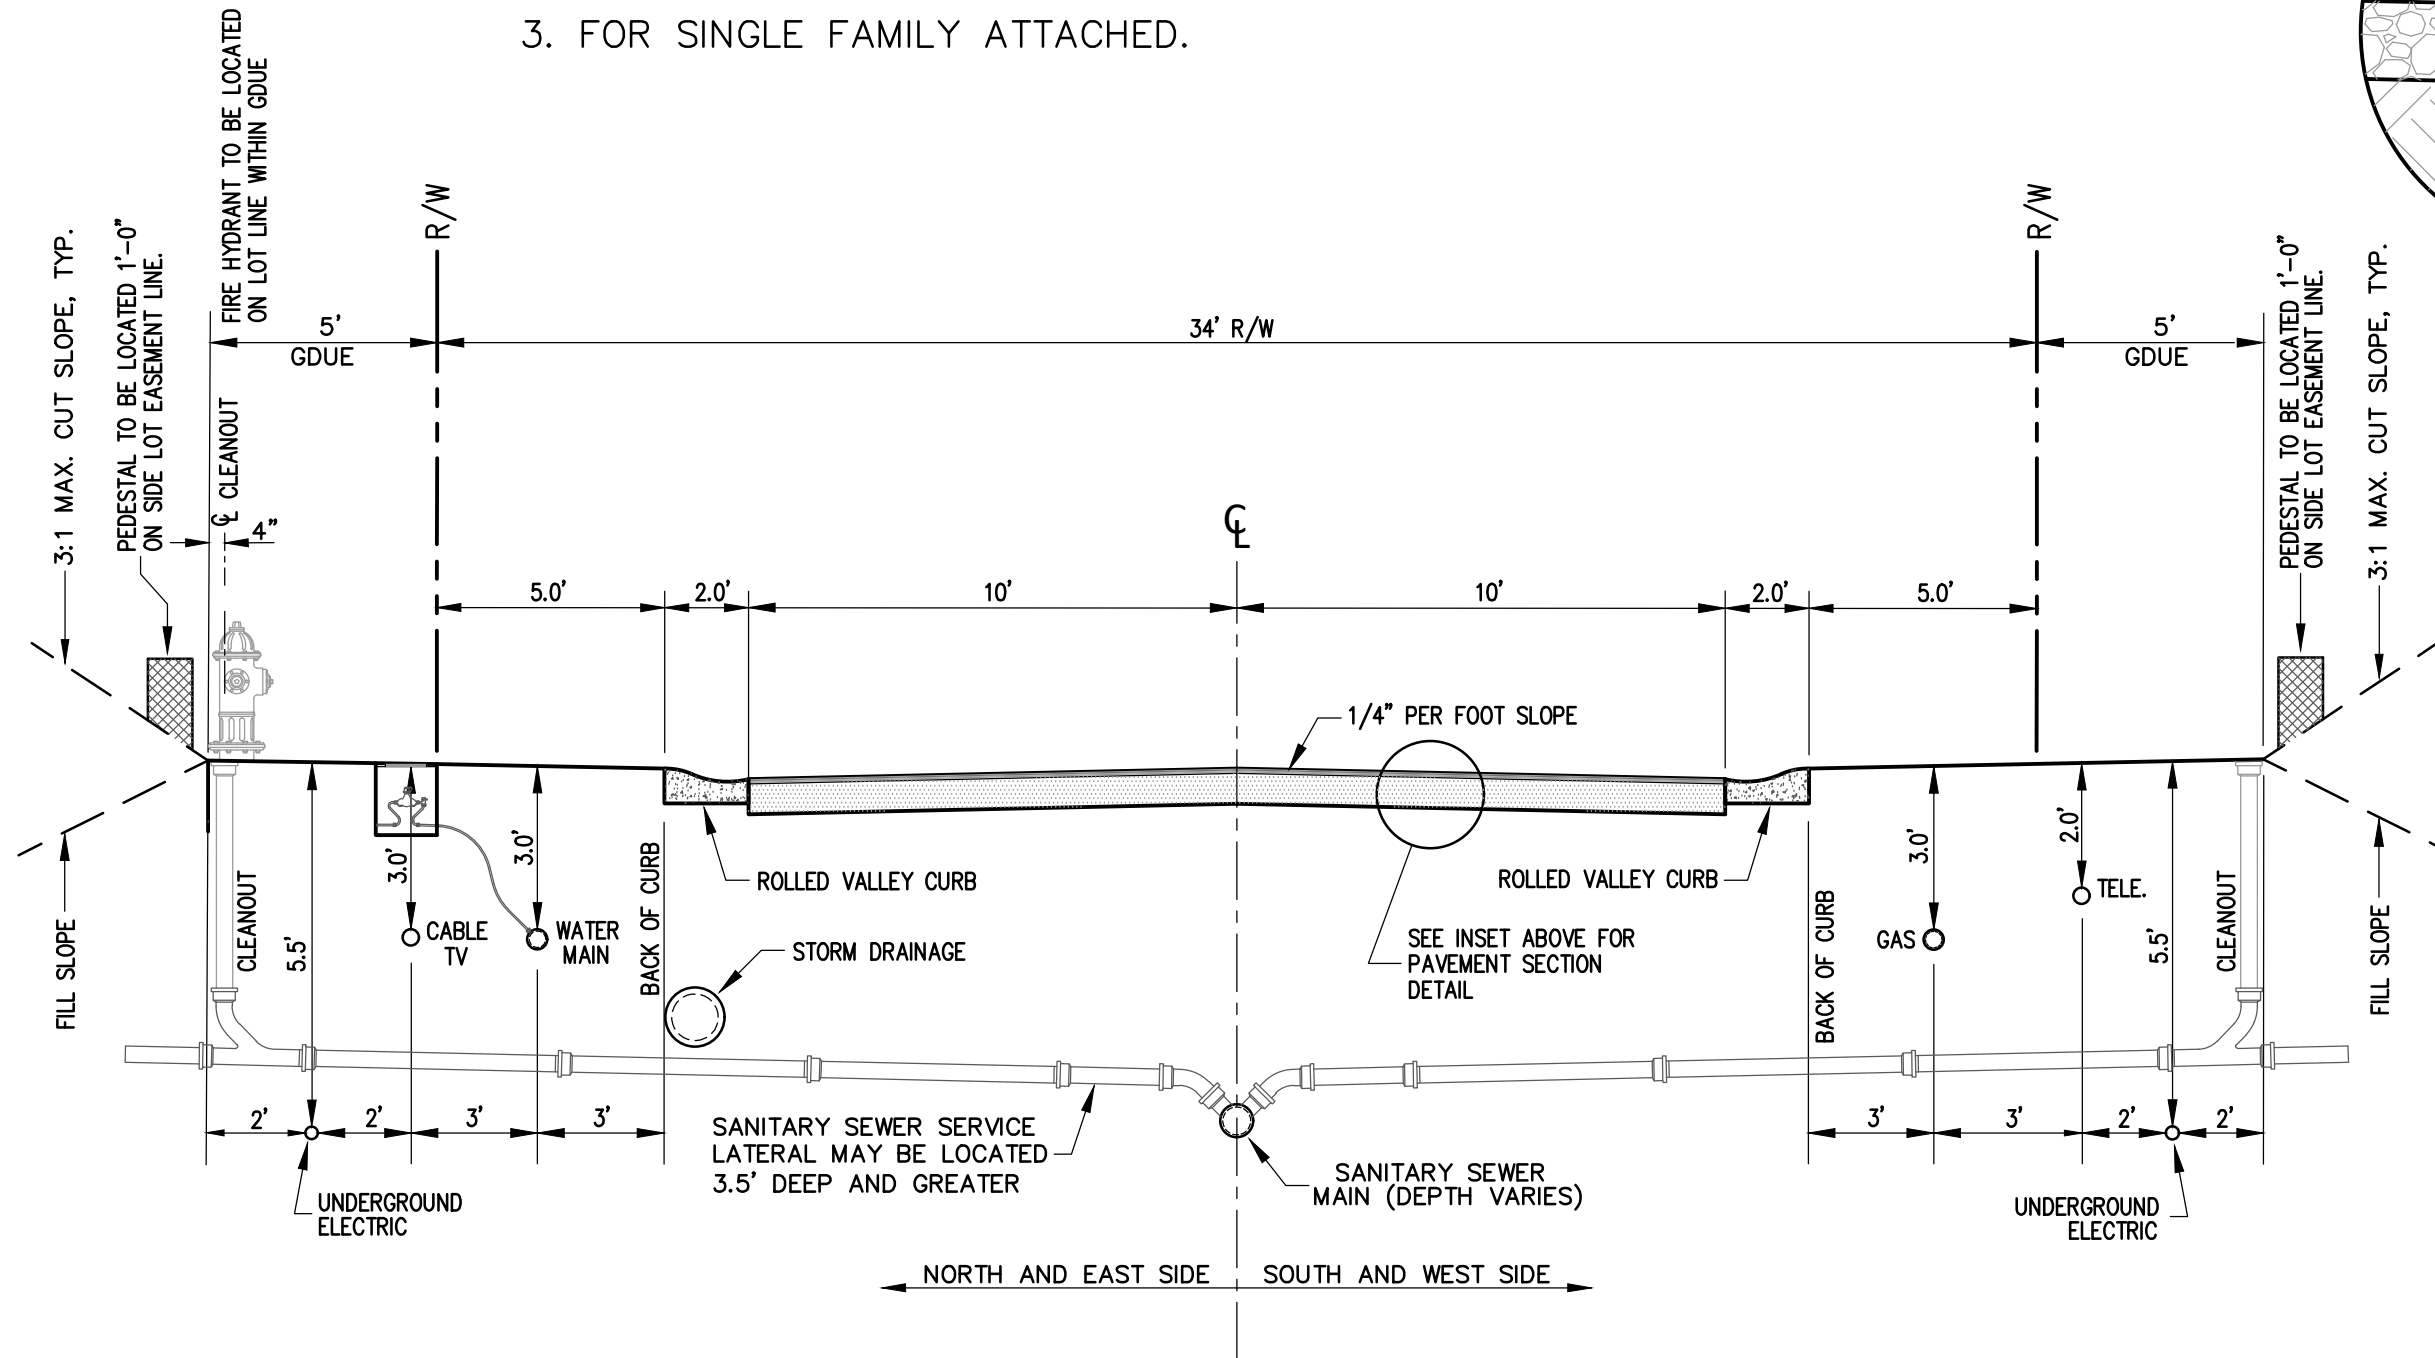

REVISED	DATE: 6/23/2022		STANDARD DETAIL - R2D2	OFFICE OF THE CITY ENGINEER GASTONIA, N.C.
4/20/2023	SCALE: NONE		STANDARD STREET CROSS SECTION	
3/12/2025	DRAWN BY: MGB, TAJ, ASB		ST-34-20	
8/13/2025	CHECKED BY: TAJ			
	CITY ENGINEER: GVS, JKL			