
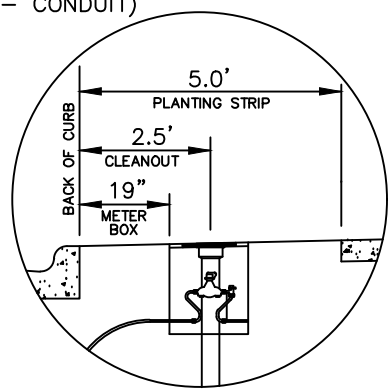
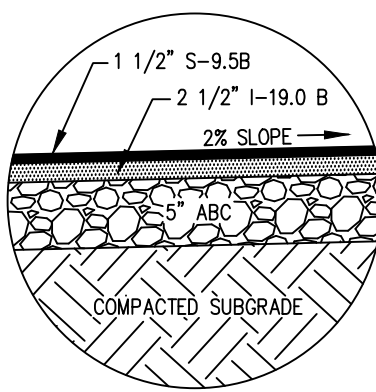
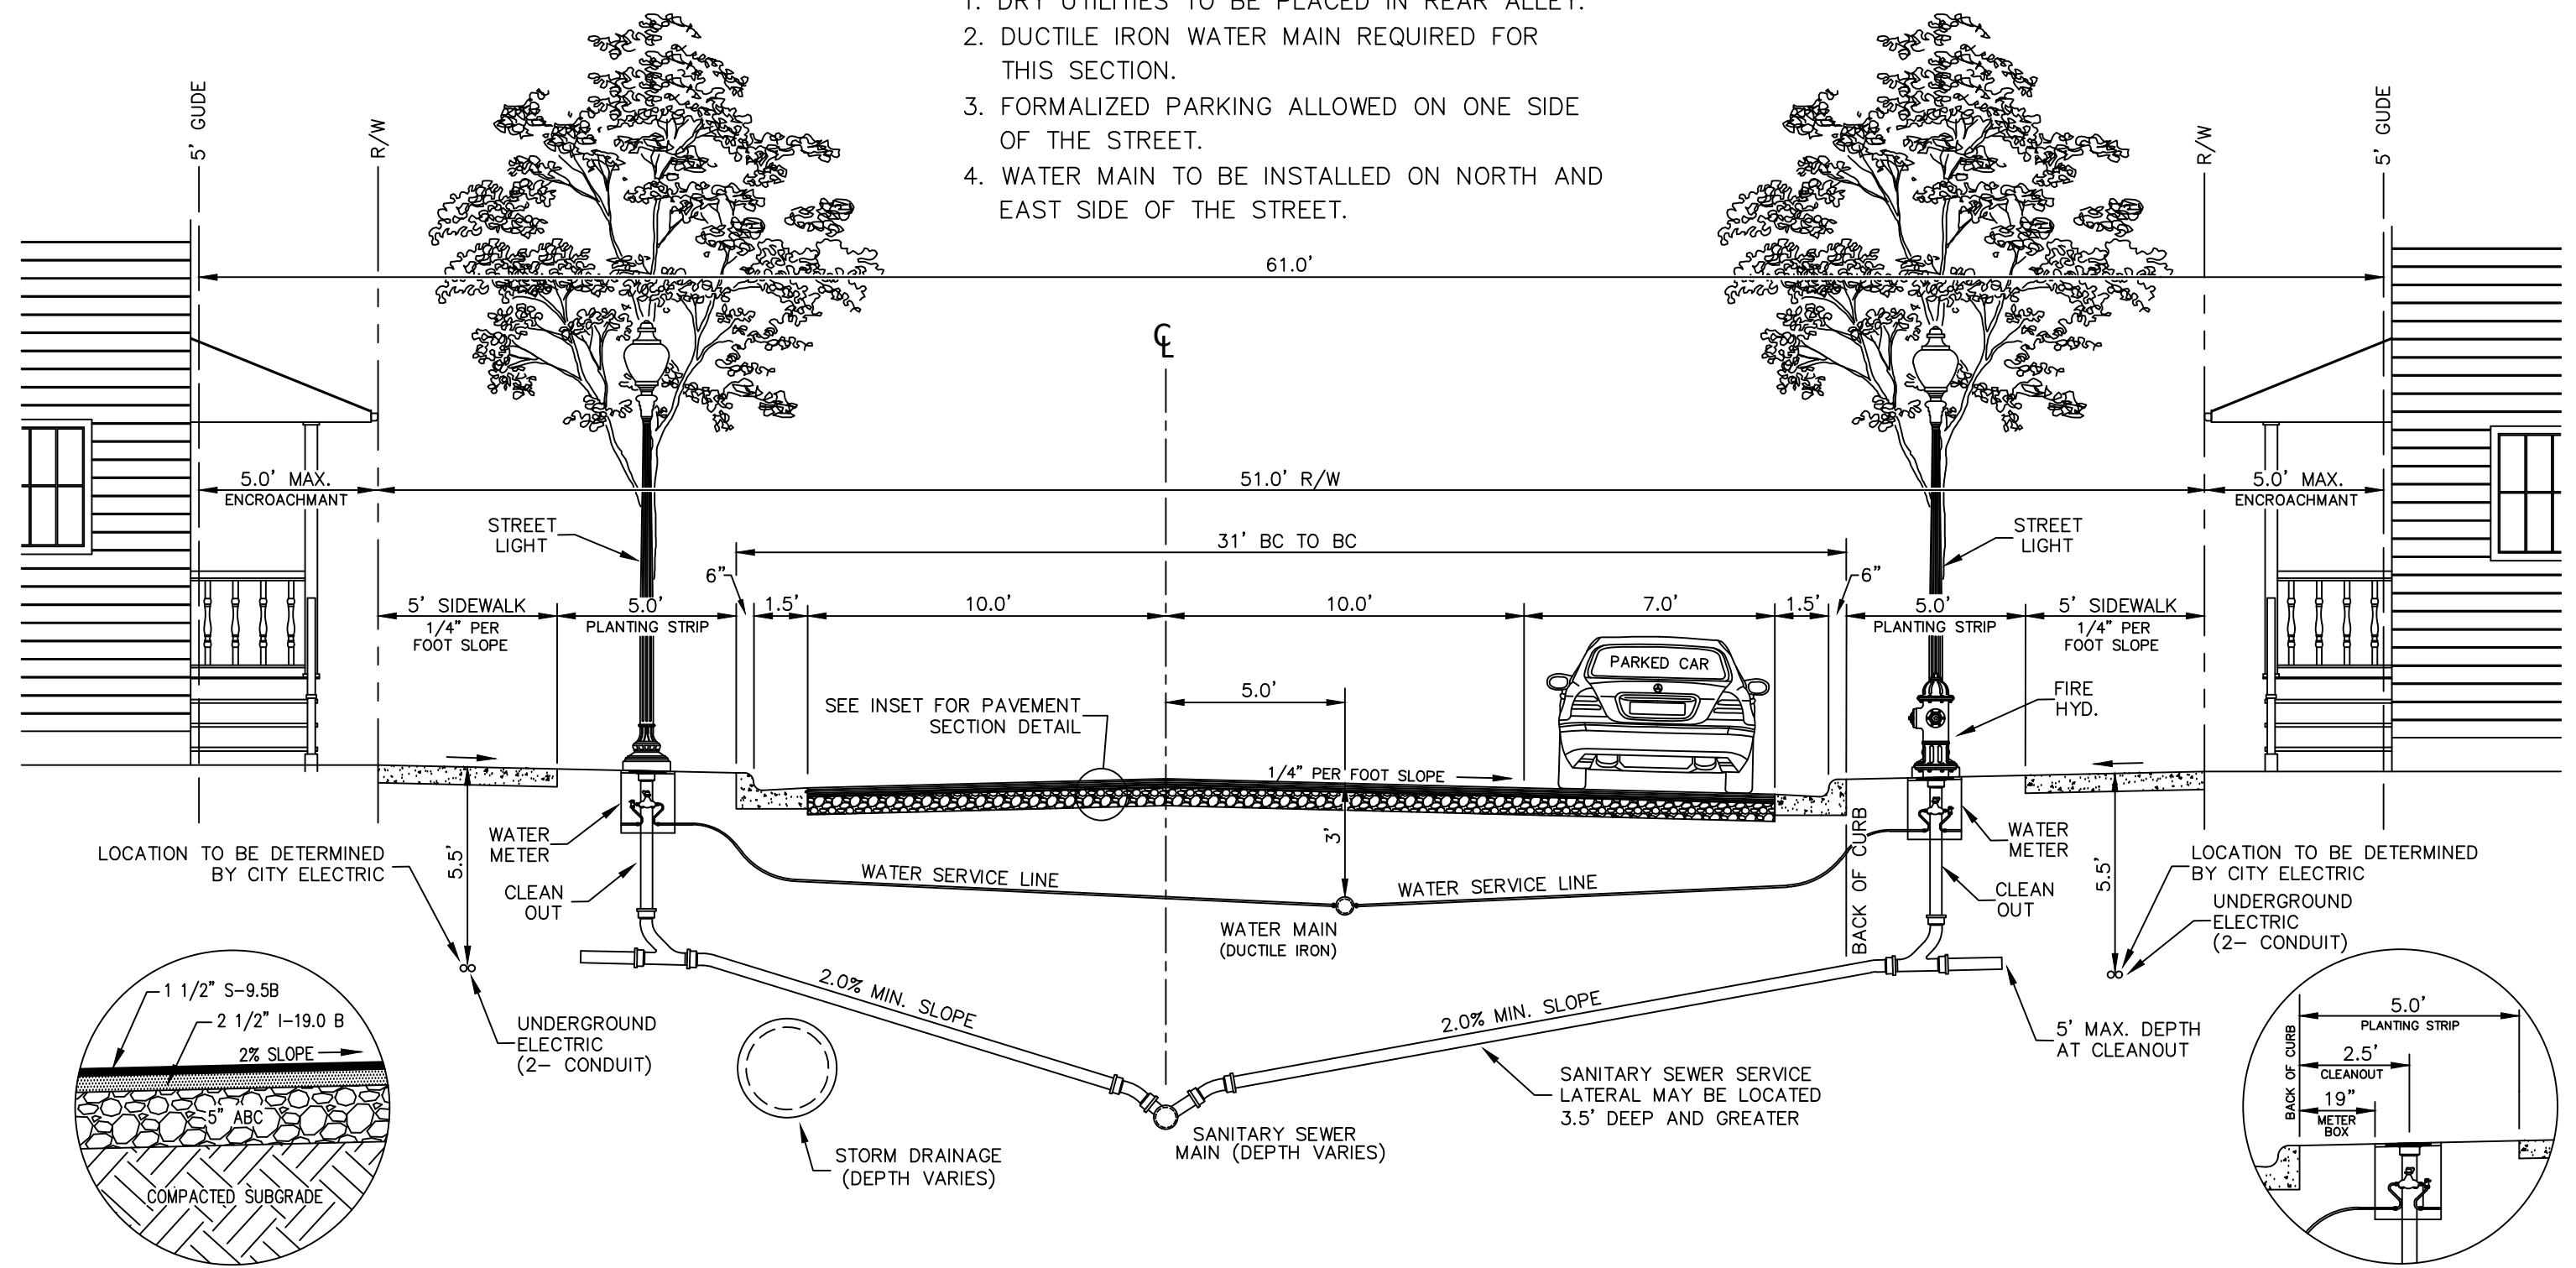


NOTES:

- 1. DRY UTILITIES TO BE PLACED IN REAR ALLEY.
- 2. DUCTILE IRON WATER MAIN REQUIRED FOR THIS SECTION.
- 3. FORMALIZED PARKING ALLOWED ON ONE SIDE OF THE STREET.
- 4. WATER MAIN TO BE INSTALLED ON NORTH AND EAST SIDE OF THE STREET.

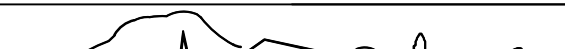

SHT. 1 of 2

REVISED	DATE: 07/16/2021		STANDARD DETAIL - R2D2	OFFICE OF THE CITY ENGINEER GASTONIA, N.C.
11/30/2022	SCALE: NONE		STREET PAIRED WITH REAR ALLEY ST-51-27	
03/06/2023	DRAWN BY: MGB, ASB, TAJ			
08/18/2026	CHECKED BY: TAJ, JKL			
	CITY ENGINEER: GVS, JKL			