


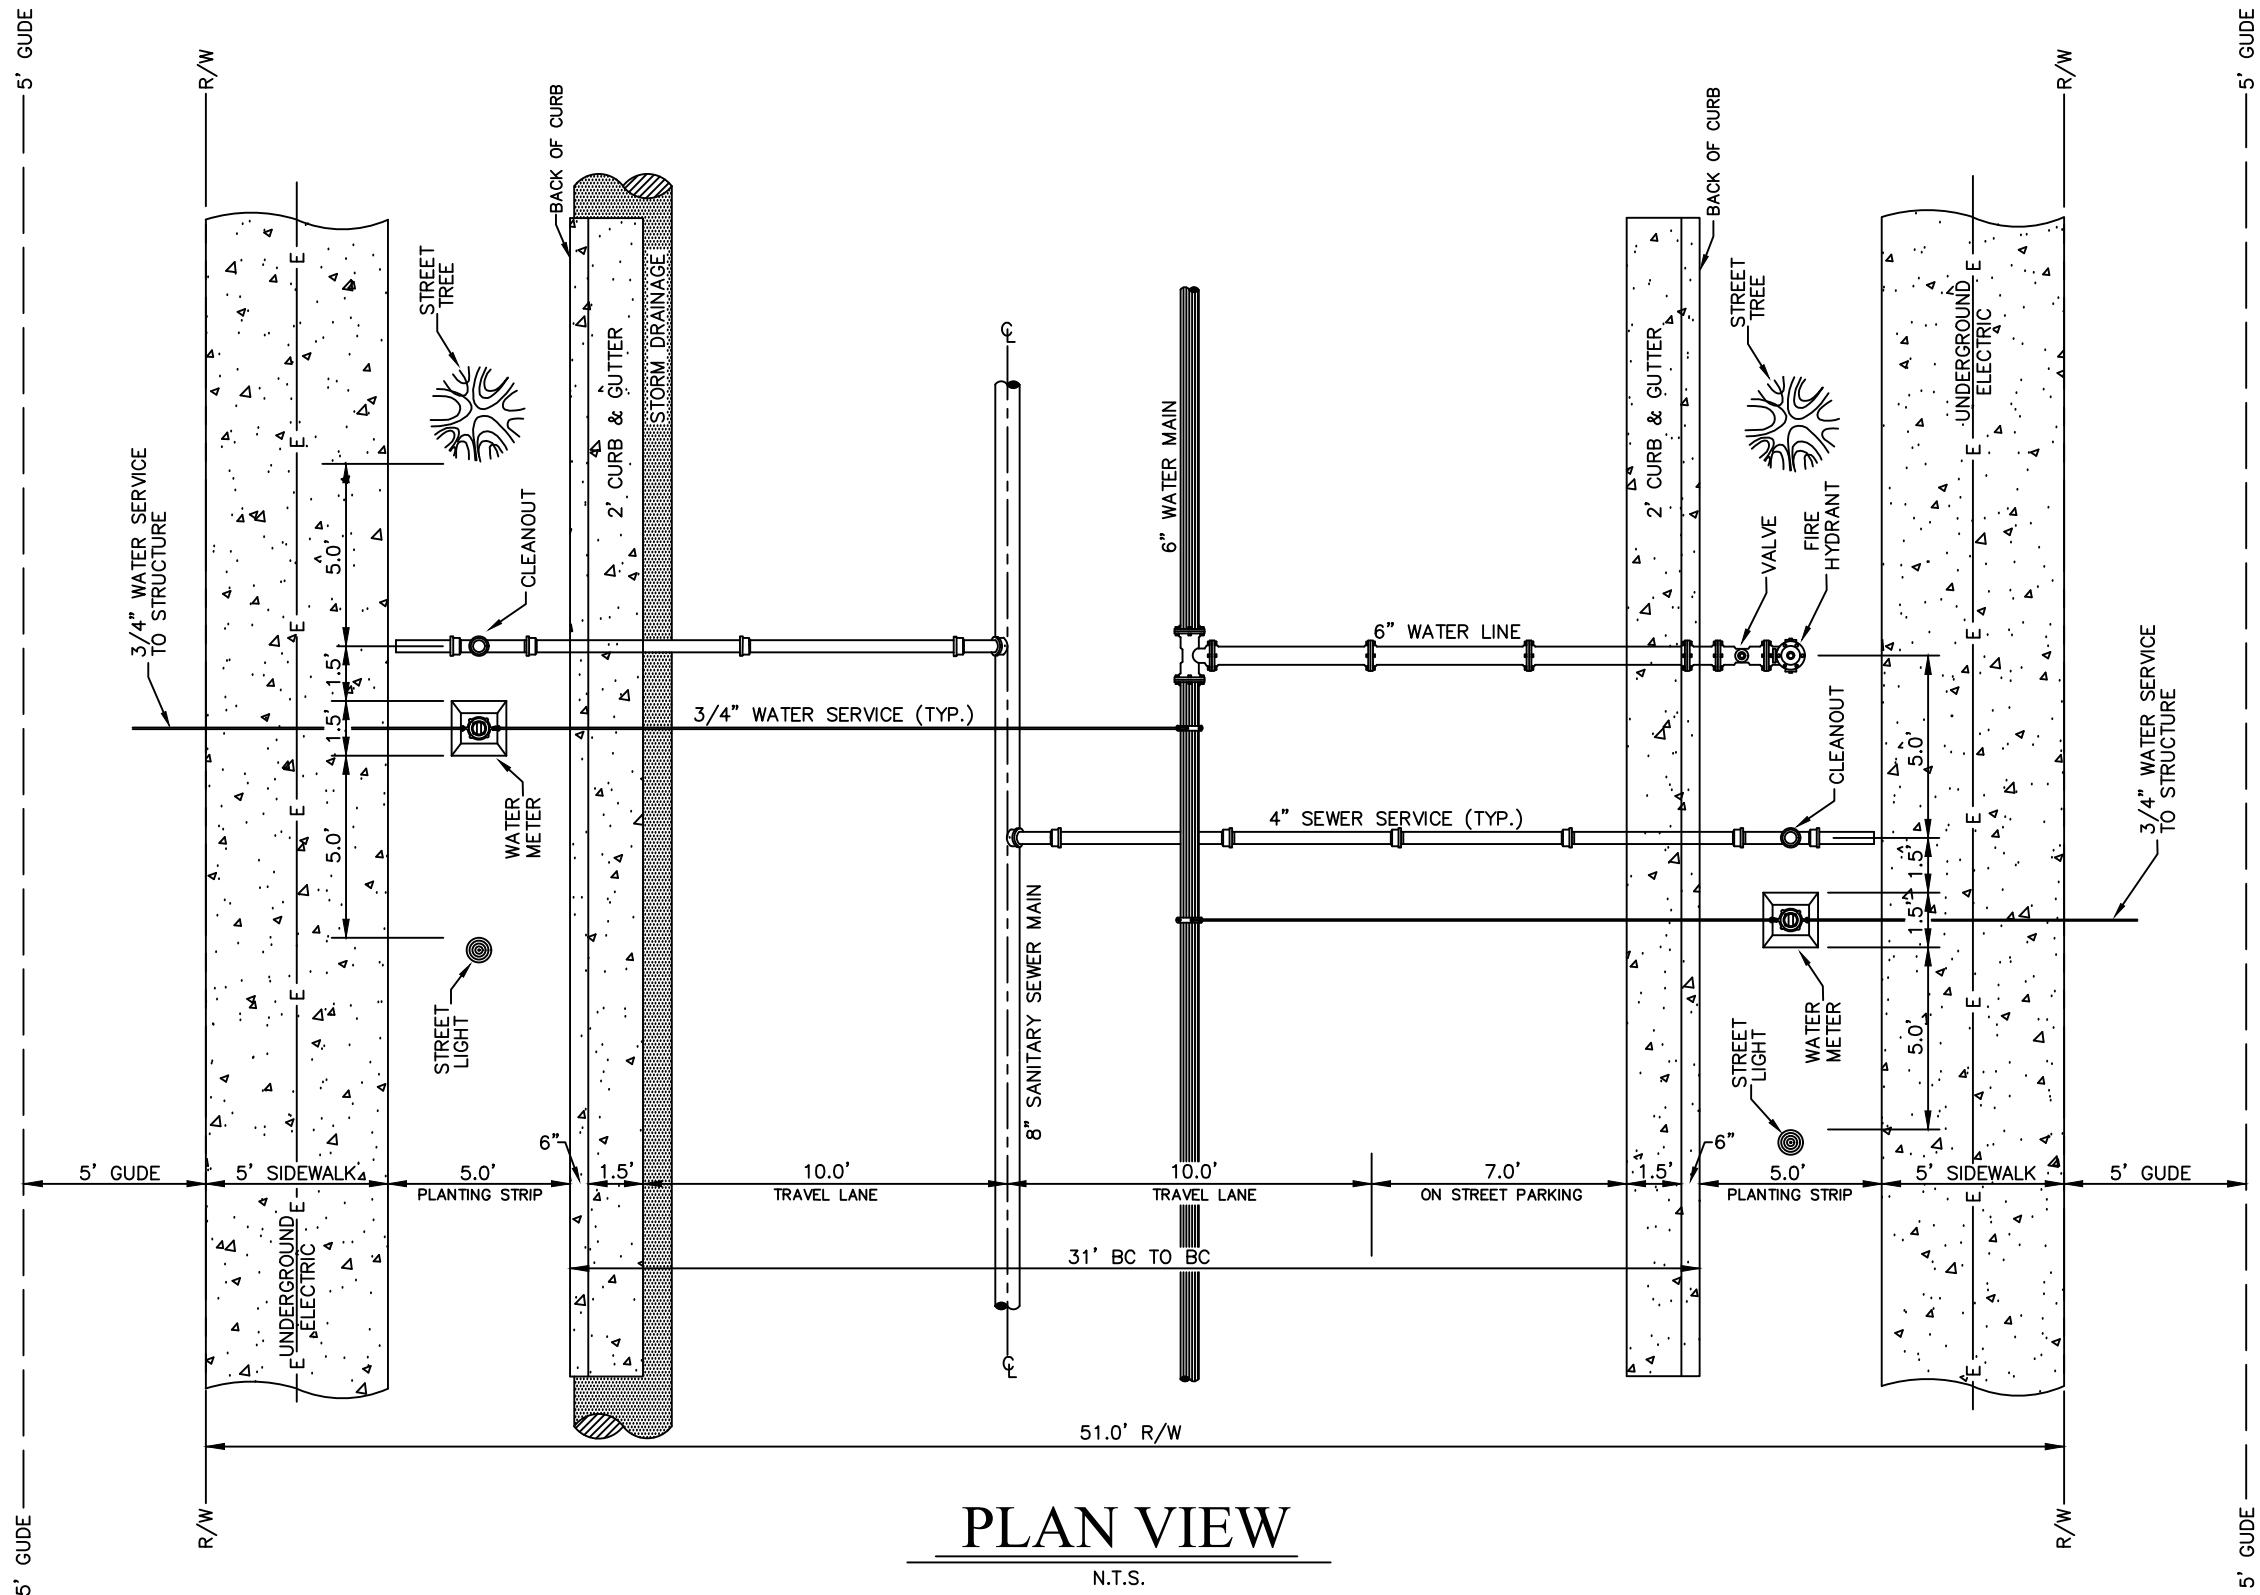

NOTES:

WATER METER AND SEWER CLEANOUT SHOULD BE PLACED TOGETHER IN A MIN. 13' SECTION OF FRONTAGE OF THE LOT THE UTILITIES SERVE. THE MIN. 13' AREA MUST BE CLEAR OF OBSTRUCTIONS SUCH AS TREES, LIGHTPOLES, DRIVEWAYS, MAILBOXES, HYDRANTS, ETC.

THE SUGGESTED LAYOUT OF 13'
 5' FROM OBSTRUCTION TO CLEANOUT
 1.5' FROM CLEANOUT TO INSIDE EDGE OF WATER METER BOX
 1.5' WIDTH OF WATER METER BOX
 5' FROM OUTSIDE EDGE OF WATER METER BOX TO POTENTIAL OBSTRUCTION

WHERE SPACE IS AVAILABLE, OBSTRUCTIONS SHOULD BE PLACED AS FAR FROM THE CLEANOUT AND METER BOX AS POSSIBLE.

SHT. 2 of 2

REVISED	DATE: 06/18/2026
	SCALE: NONE
	DRAWN BY: MGB
	CHECKED BY: JKL
	CITY ENGINEER: JKL



STANDARD DETAIL - R2D2
STREET PAIRED WITH REAR ALLEY
ST-51-27

OFFICE OF THE
CITY ENGINEER
 GASTONIA, N.C.