


NOTES:

1. DRY UTILITIES TO BE PLACED IN REAR ALLEY.
2. DUCTILE IRON WATER MAIN REQUIRED FOR THIS SECTION.
3. FORMALIZED PARKING ALLOWED ON ONE SIDE OF THE STREET.

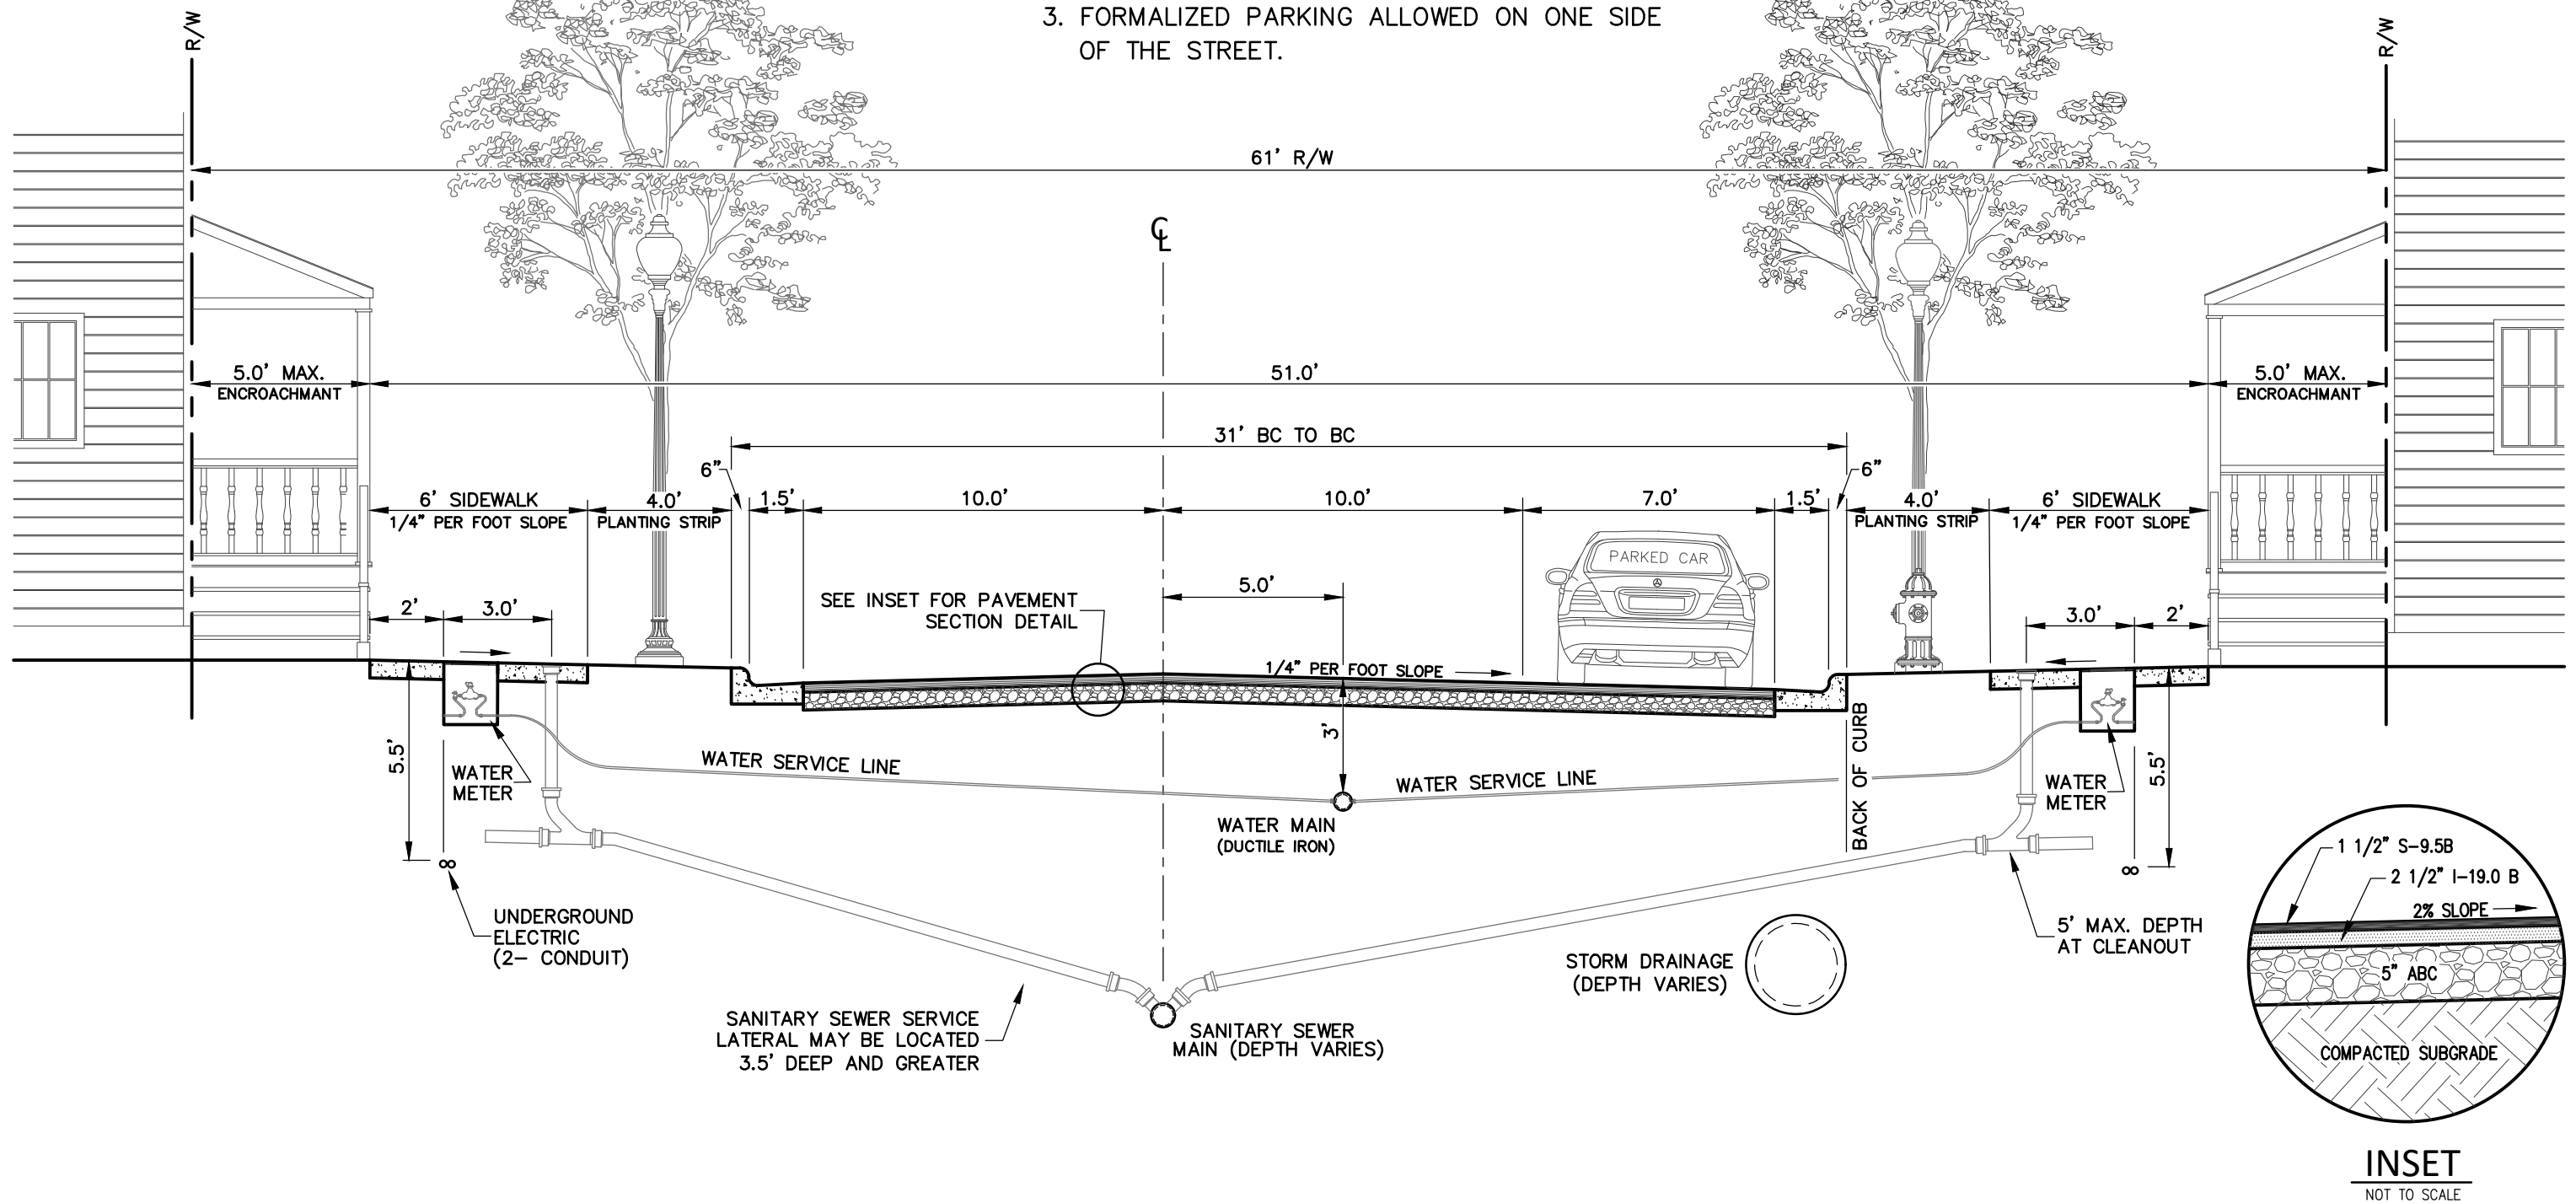

REVISED	DATE: 07/16/2021
11/30/2022	SCALE: NONE
3/6/2023	DRAWN BY: MGB, ASB, TAJ
	CHECKED BY: TAJ
	CITY ENGINEER: GVS



STANDARD DETAIL - R2D2
STREET PAIRED WITH REAR ALLEY
ST-61-27

OFFICE OF THE
CITY ENGINEER
 GASTONIA, N.C.