
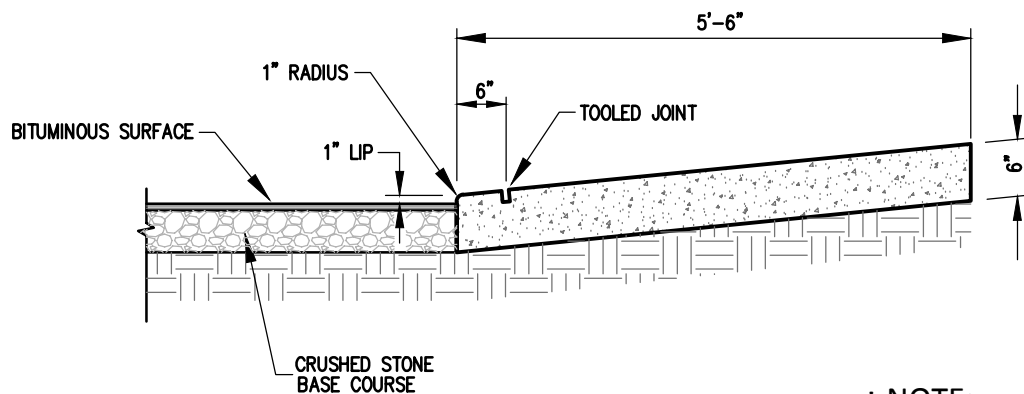


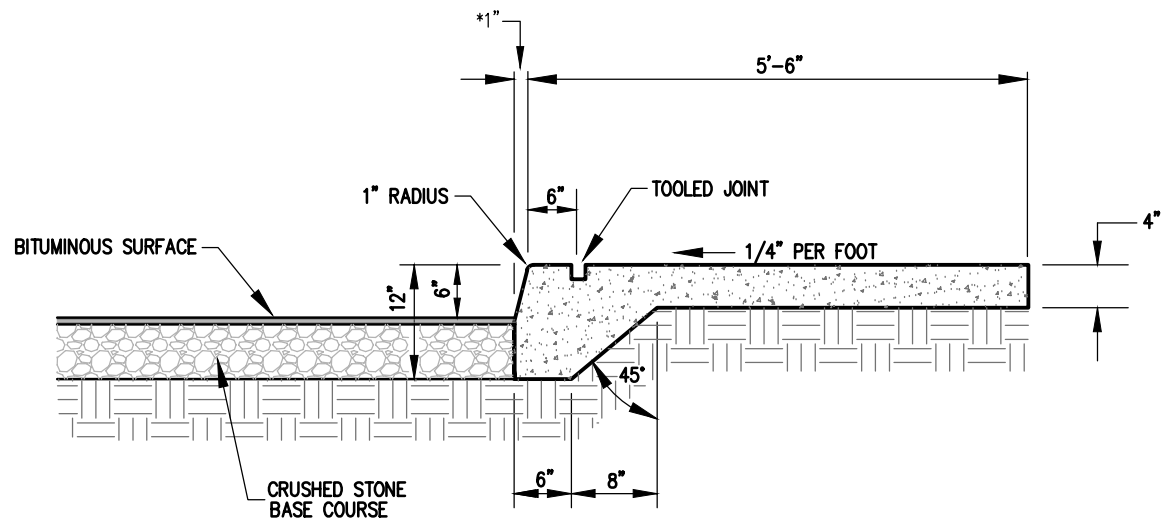

FOR GRADE TIE IN
SEE STD 71D-21
AS REVISED NOV. 21, 1978

* NOTE:
CONTRACTOR MAY ALSO USE 2" IN 12".

REVISED	DATE: 2-15-74	Standard Detail	OFFICE OF THE CITY ENGINEER	
10/76	SCALE: NTS		GASTONIA, N.C.	
11/76	DRAWN BY: MLB	Monolithic Sidewalk - Curb Driveway Section	FILE NO.	71D-12
11/1/81	CHECKED BY: DCC, FAP			
1/28/82	CITY ENGINEER: DEC			
1/8/02				