



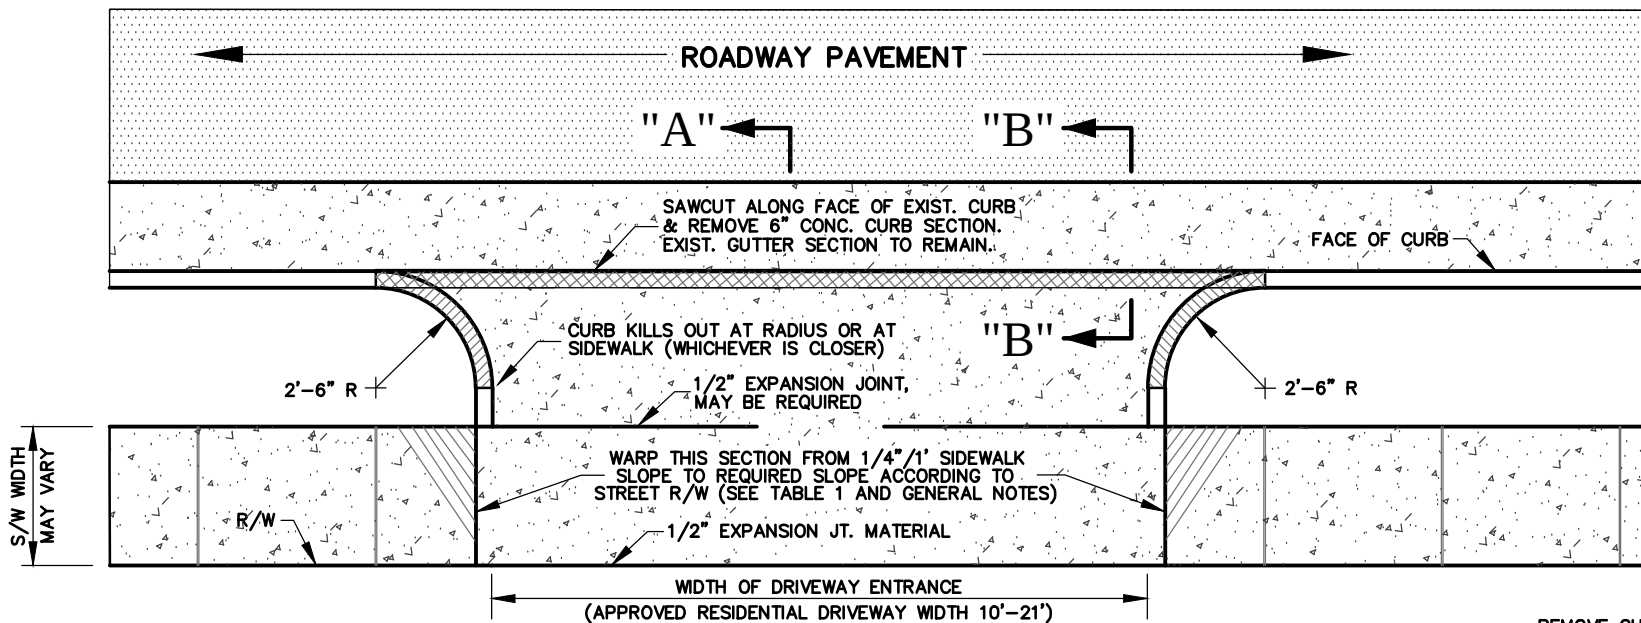


NOTE: FOR GENERAL NOTES, SEE STD. DETAIL 71D-18 & 71D-19.

"A" — PLAN —

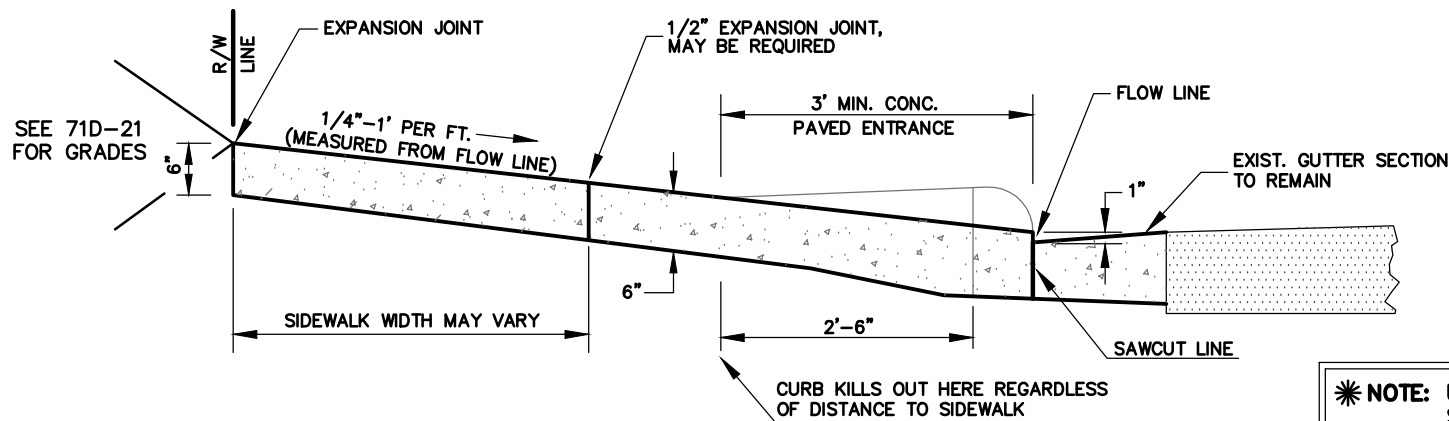

SECTION A-A

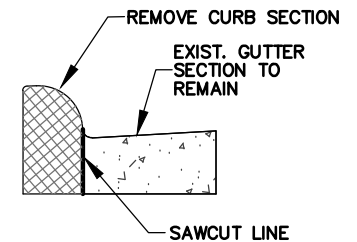

SECTION B-B

※ NOTE: USE OF THIS METHOD REQUIRES SPECIAL APPROVAL BY CITY.

REVIS 8/23/85 1/05/95 5/30/97 1/07/15	REVISED	DATE: 4-15-74	Standard Detail	OFFICE OF THE CITY ENGINEER GASTONIA, N.C.
	SCALE: NONE	DRAWN BY: PNR, EZ, MB		
	CHECKED BY: NBM, GVS, TAJ	CITY ENGINEER: JPB, CCB	※ Alternate Concrete Residential Driveway Entrance	FILE NO. 71D-17A