



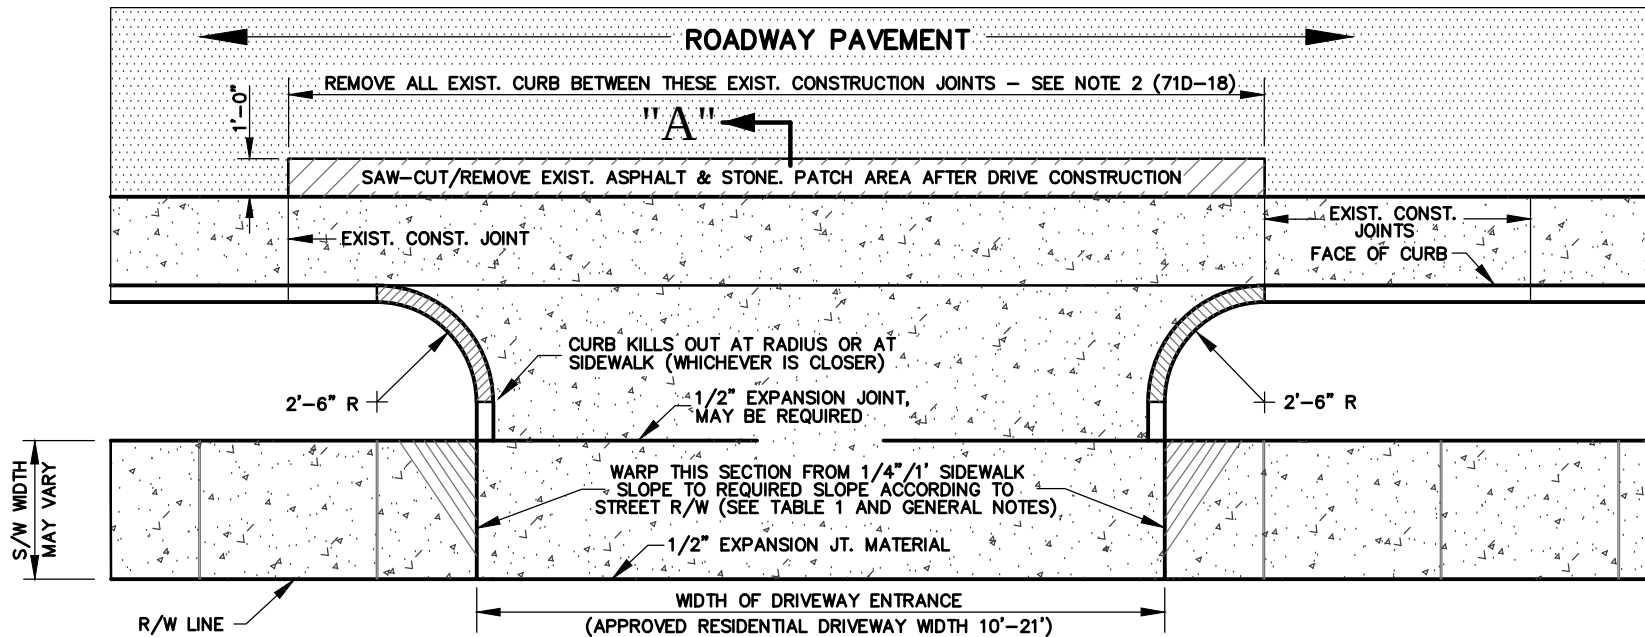

"A" — PLAN —

NOTE: FOR GENERAL NOTES, SEE STD. DETAIL 71D-18 & 71D-19.

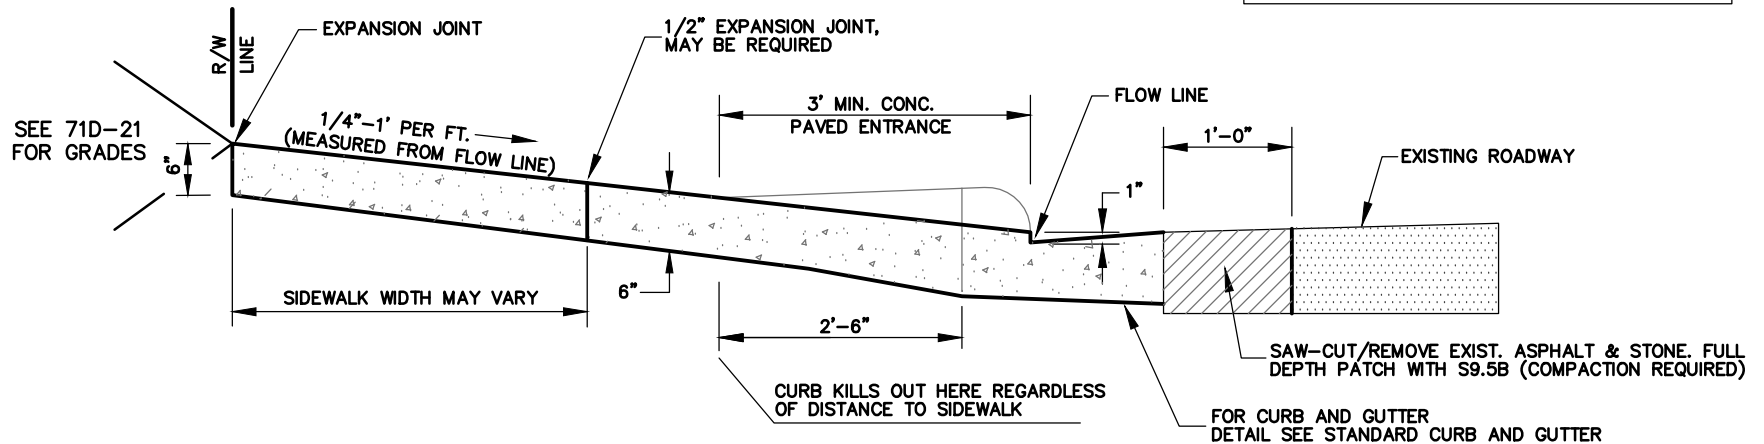

SECTION A-A

REVISED		DATE: 4-15-74	Standard Detail	OFFICE OF THE CITY ENGINEER GASTONIA, N.C.
8/23/85		SCALE: NONE		
1/05/95		DRAWN BY: PNR, EZ, MB		
5/30/97		CHECKED BY: NBM, GVS, TAJ		
1/07/15		CITY ENGINEER: JPB, CCB		
			Concrete Residential Driveway Entrance	FILE NO. 71D-17