



NOTES:

1. CITY ELECTRICAL LINES INSTALLED FIRST.
2. ALL DEPTHS SHOWN ARE MINIMUM DEPTHS.
3. JOINT TRENCH REQUIRES SPECIAL APPROVAL.
4. 3:1 SLOPE MAX, (OUTSIDE R/W AND EASEMENT LINES) UNLESS OTHERWISE APPROVED.

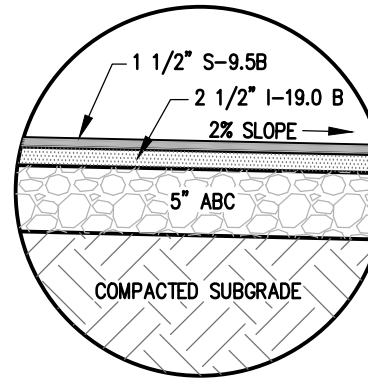

INSET
NOT TO SCALE

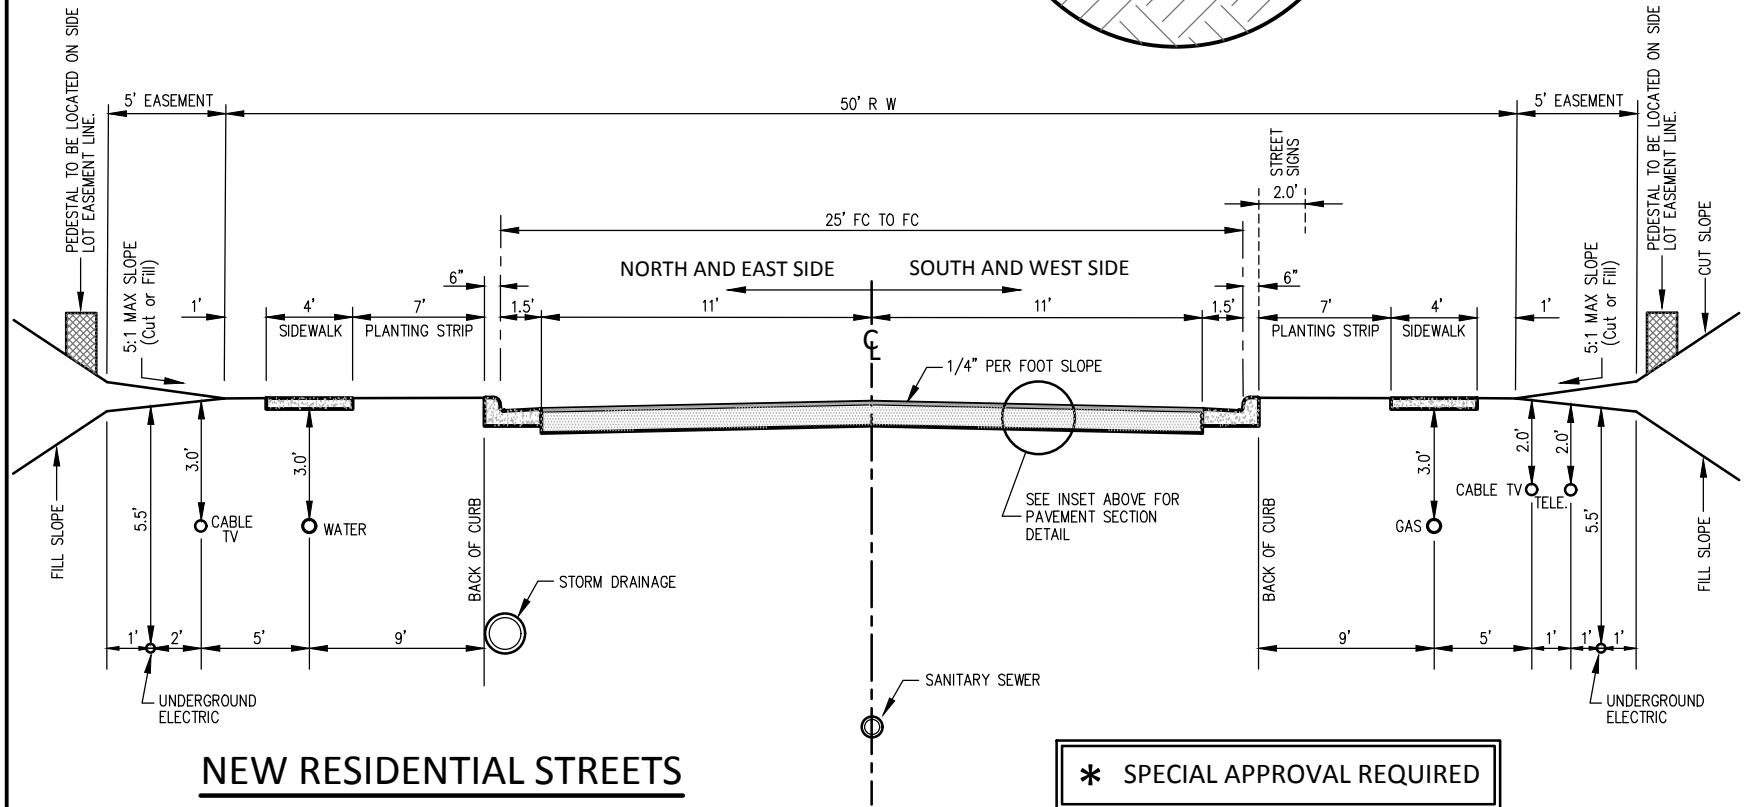

REVISED	DATE: 04-07-17	Standard Detail *Provisional 50' R/W - Narrow Street Cross Section	OFFICE OF THE CITY ENGINEER GASTONIA, N.C.
	SCALE: NONE		
	DRAWN BY: MGB		
	CHECKED BY: TAJ		
	CITY ENGINEER: CCB		
		FILE NO.	71D-1P