


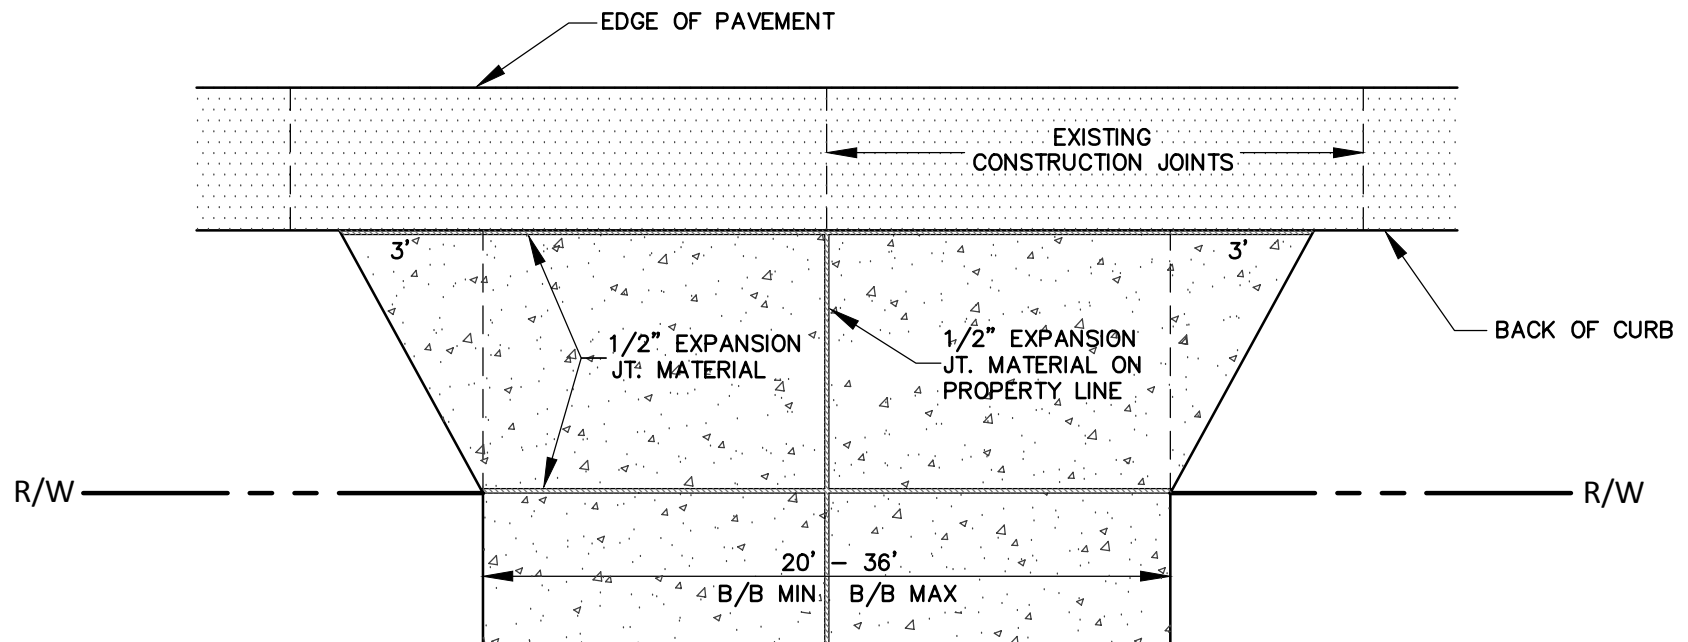

PLAN

REVISED		DATE: 01-20-2017	Standard Detail	OFFICE OF THE	
		SCALE: NONE		Concrete Driveway Entrance Valley Curb - Zero Setback	CITY ENGINEER
		DRAWN BY: MGB	GASTONIA, N.C.		
		CHECKED BY: JB	FILE NO. 71D-20B1		
		CITY ENGINEER: JB, CCB			