


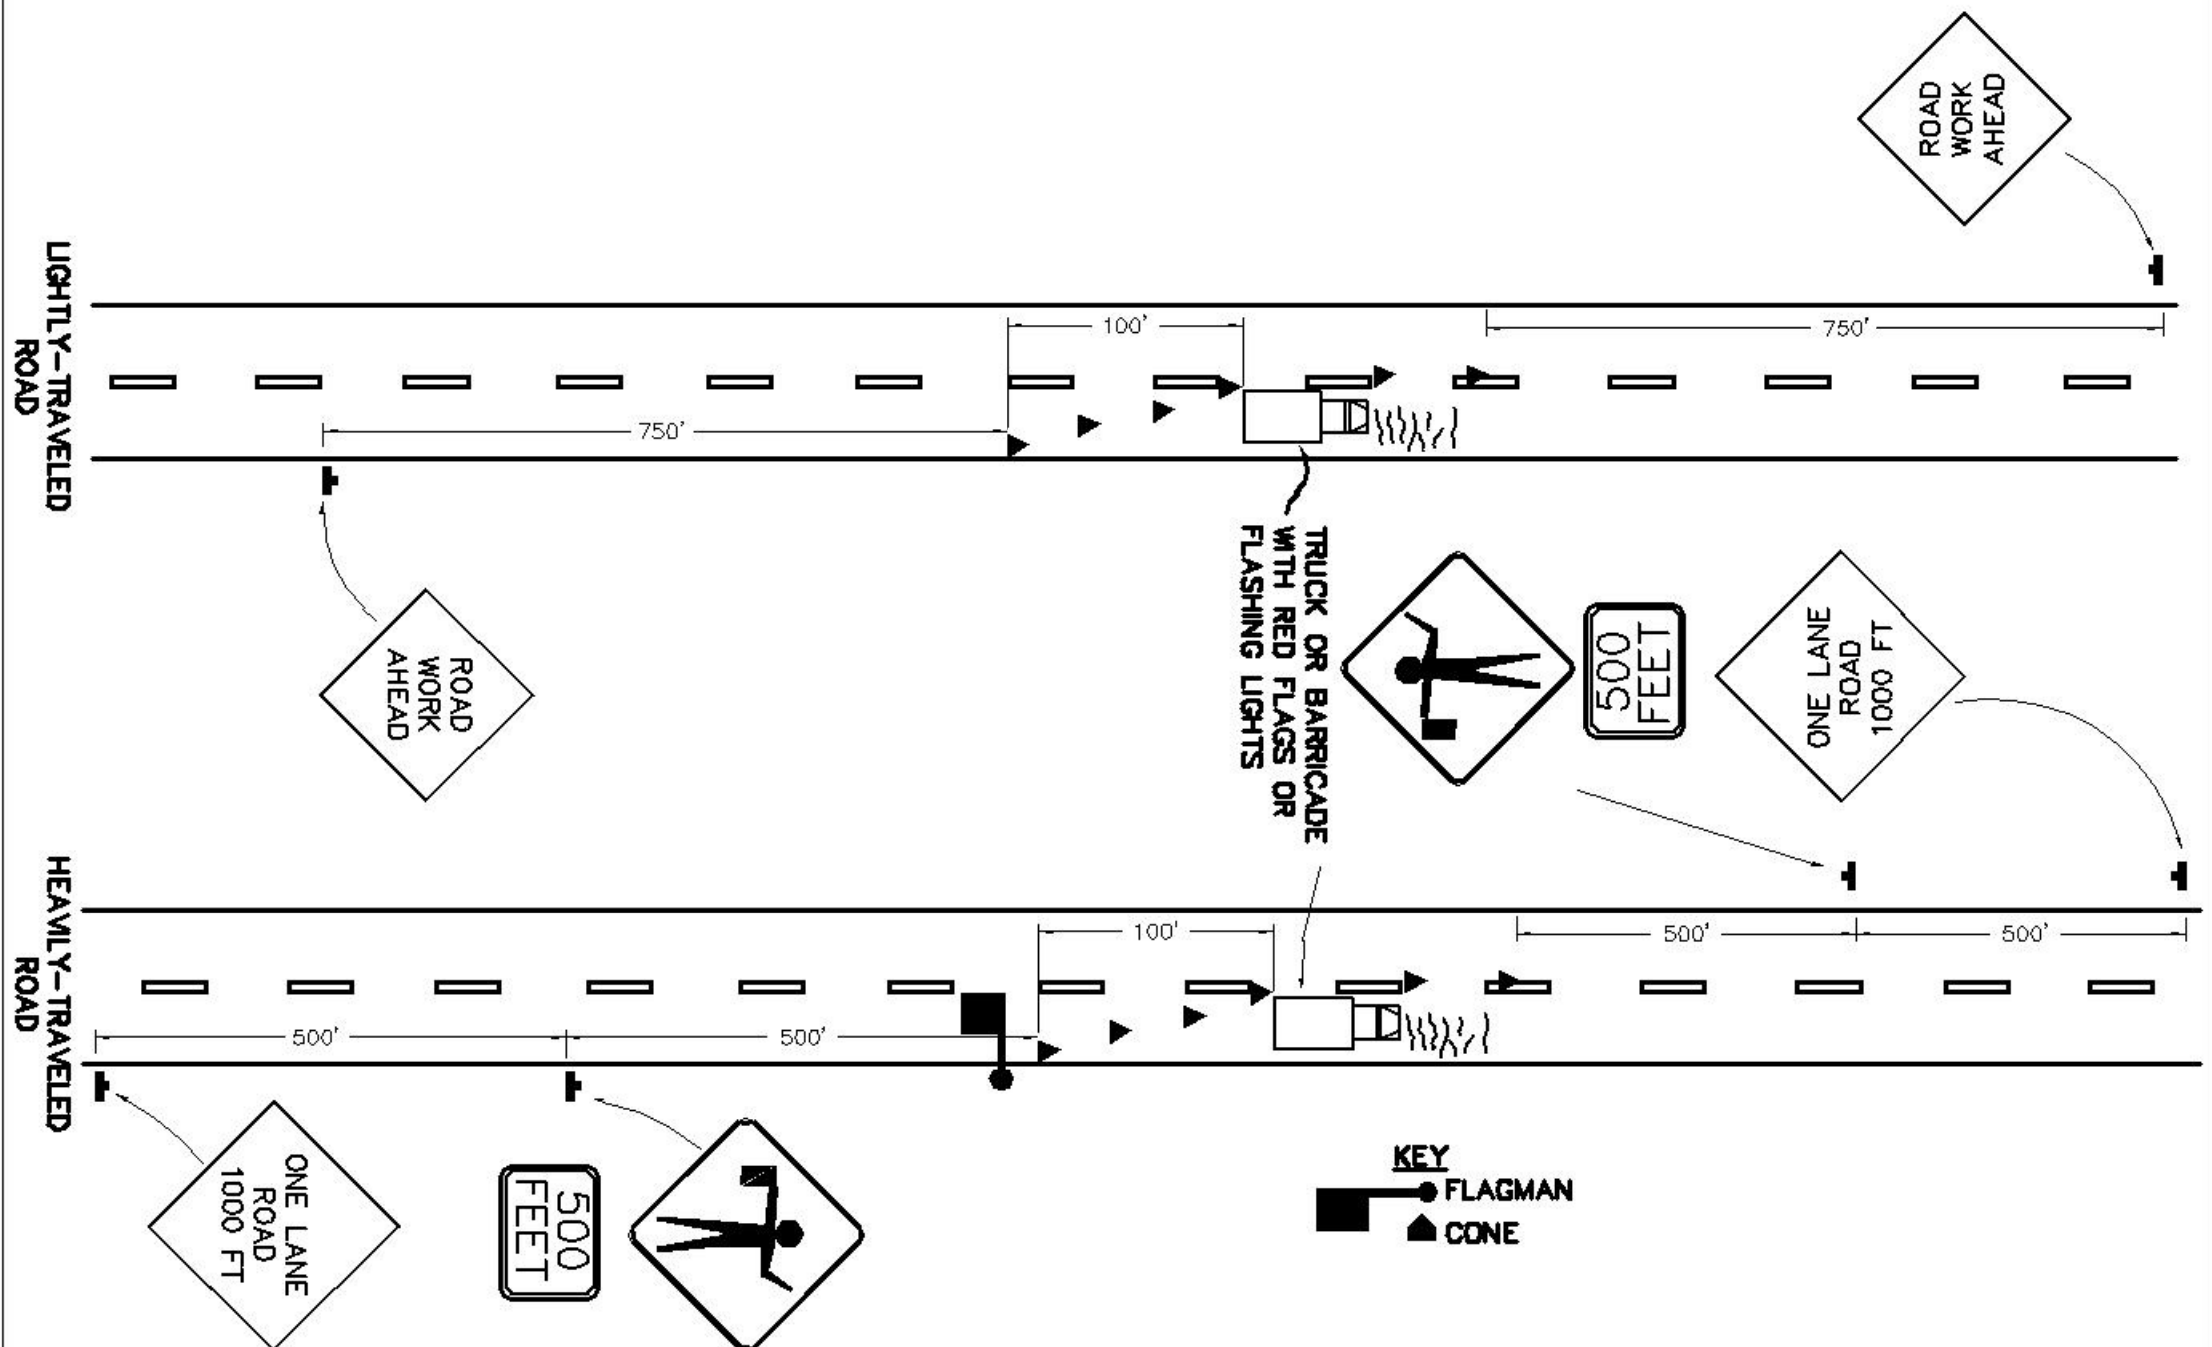

REVISED	F.B.	PG.	DATE: 7-30-85
			SCALE: NONE
			DRAWN BY: R.M.N.
			CHECKED BY: D.K.L.
			CITY ENGINEER: D.E.C.

STANDARD DETAIL

**TRAFFIC CONTROL DEVICES AT
MINOR MAINTENANCE OPERATIONS
OF SHORT DURATION**

OFFICE OF THE
CITY ENGINEER
GASTONIA, N.C.

FILE
NO.

71E-7