


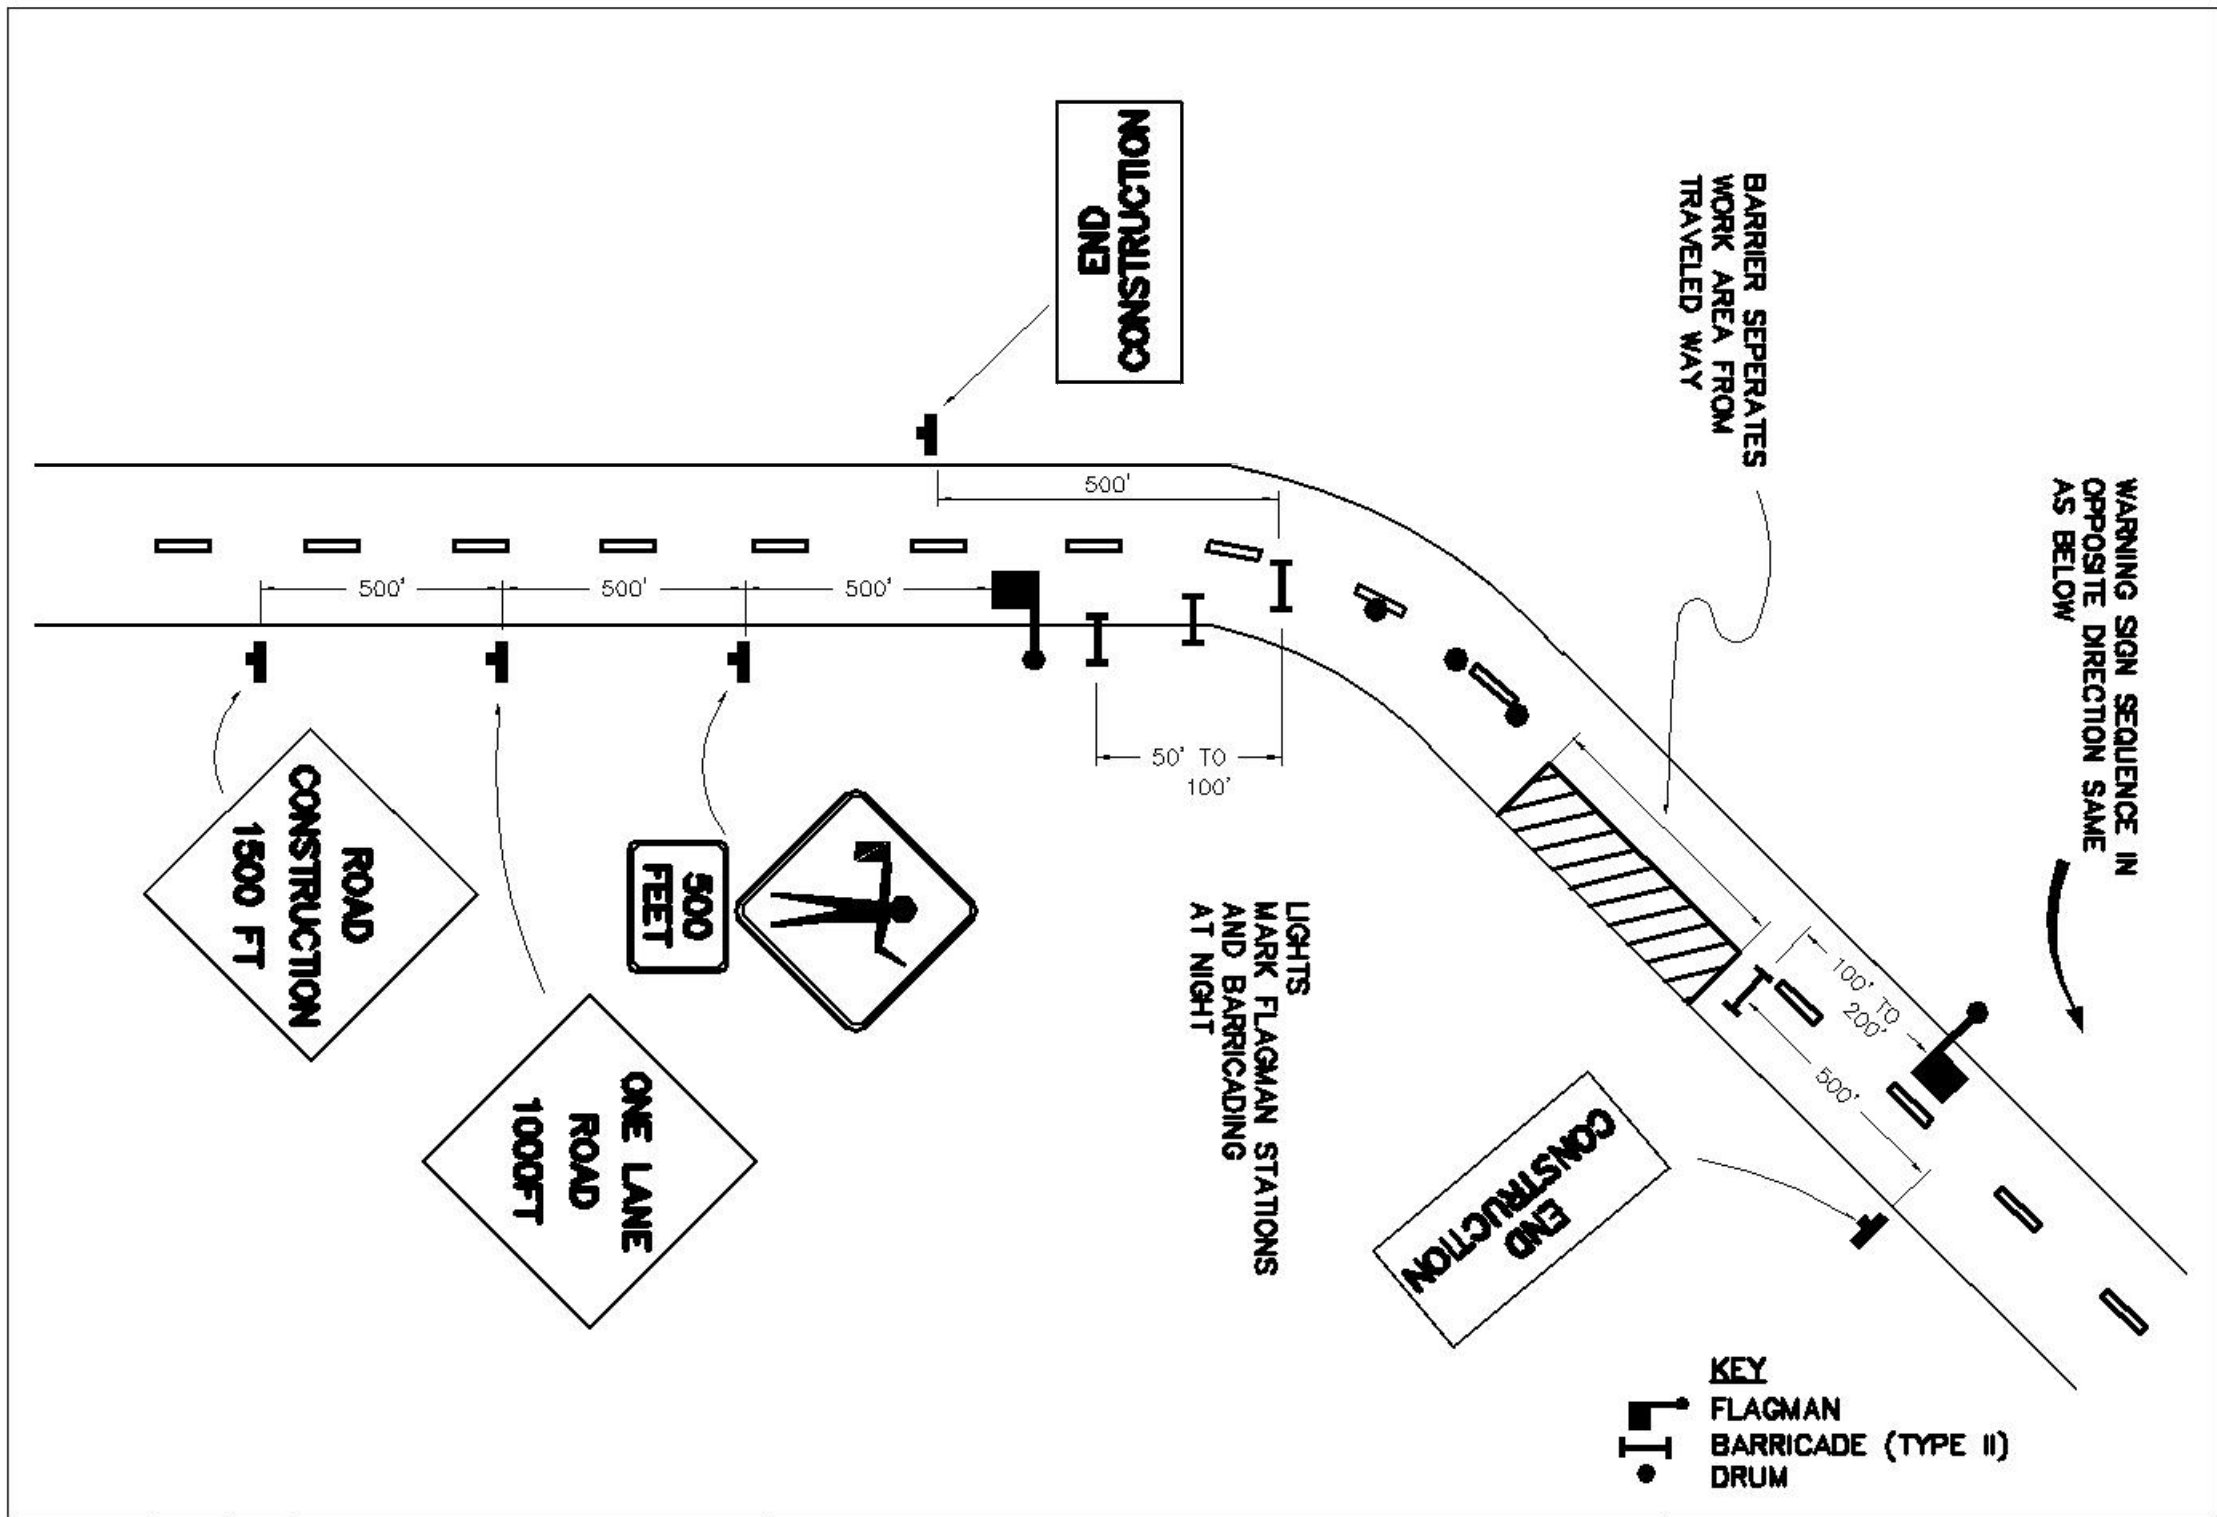

REVISED	F.B.	PG.	DATE: 7-30-85	STANDARD DETAIL TRAFFIC CONTROL DEVICES FOR LANE CLOSURE ON 2-LANE HIGHWAY	OFFICE OF THE CITY ENGINEER GASTONIA, N.C.
			SCALE: NONE		
			DRAWN BY: PNR		
			CHECKED BY: D.K.L.		
			CITY ENGINEER: D.E.C.		FILE NO. 71E-8