


- EXISTING IRON
- PROPOSED IRON
- CONCRETE MONUMENT
- STREET R/W MARKER
- SIGN POST/STREET MARKER
- MAILBOX
- TELEPHONE PEDESTAL
- CABLE TELEVISION PEDESTAL
- GAS TEST STATION
- EXISTING POWER POLE w/GUY WIRE
- PROPOSED POWER POLE w/ GUY WIRE
- EDGE OF BUILDING
- WATER METER
- EXISTING WATER VALVE
- PROPOSED WATER VALVE
- EXISTING FIRE HYDRANT
- PROPOSED FIRE HYDRANT
- EXISTING CATCH BASIN
- PROPOSED CATCH BASIN
- EXISTING MANHOLE (SPECIFY TYPE)
- PROPOSED MANHOLE
- EXISTING HEADWALL
- PROPOSED HEADWALL

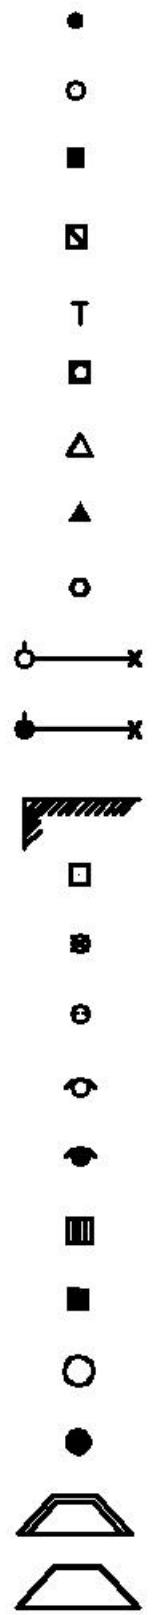

STANDARD DETAIL

LEGEND SYMBOLS

REVISED	F.B.	P.G.	DATE: 4-24-74	OFFICE OF THE CITY ENGINEER GASTONIA, N.C.
8/27/85			SCALE: NONE	
			DRAWN BY: PNR,GAQ,JDH	
			CHECKED BY: DCC	
			CITY ENGINEER: DEC	FILE NO. 71F-7A