


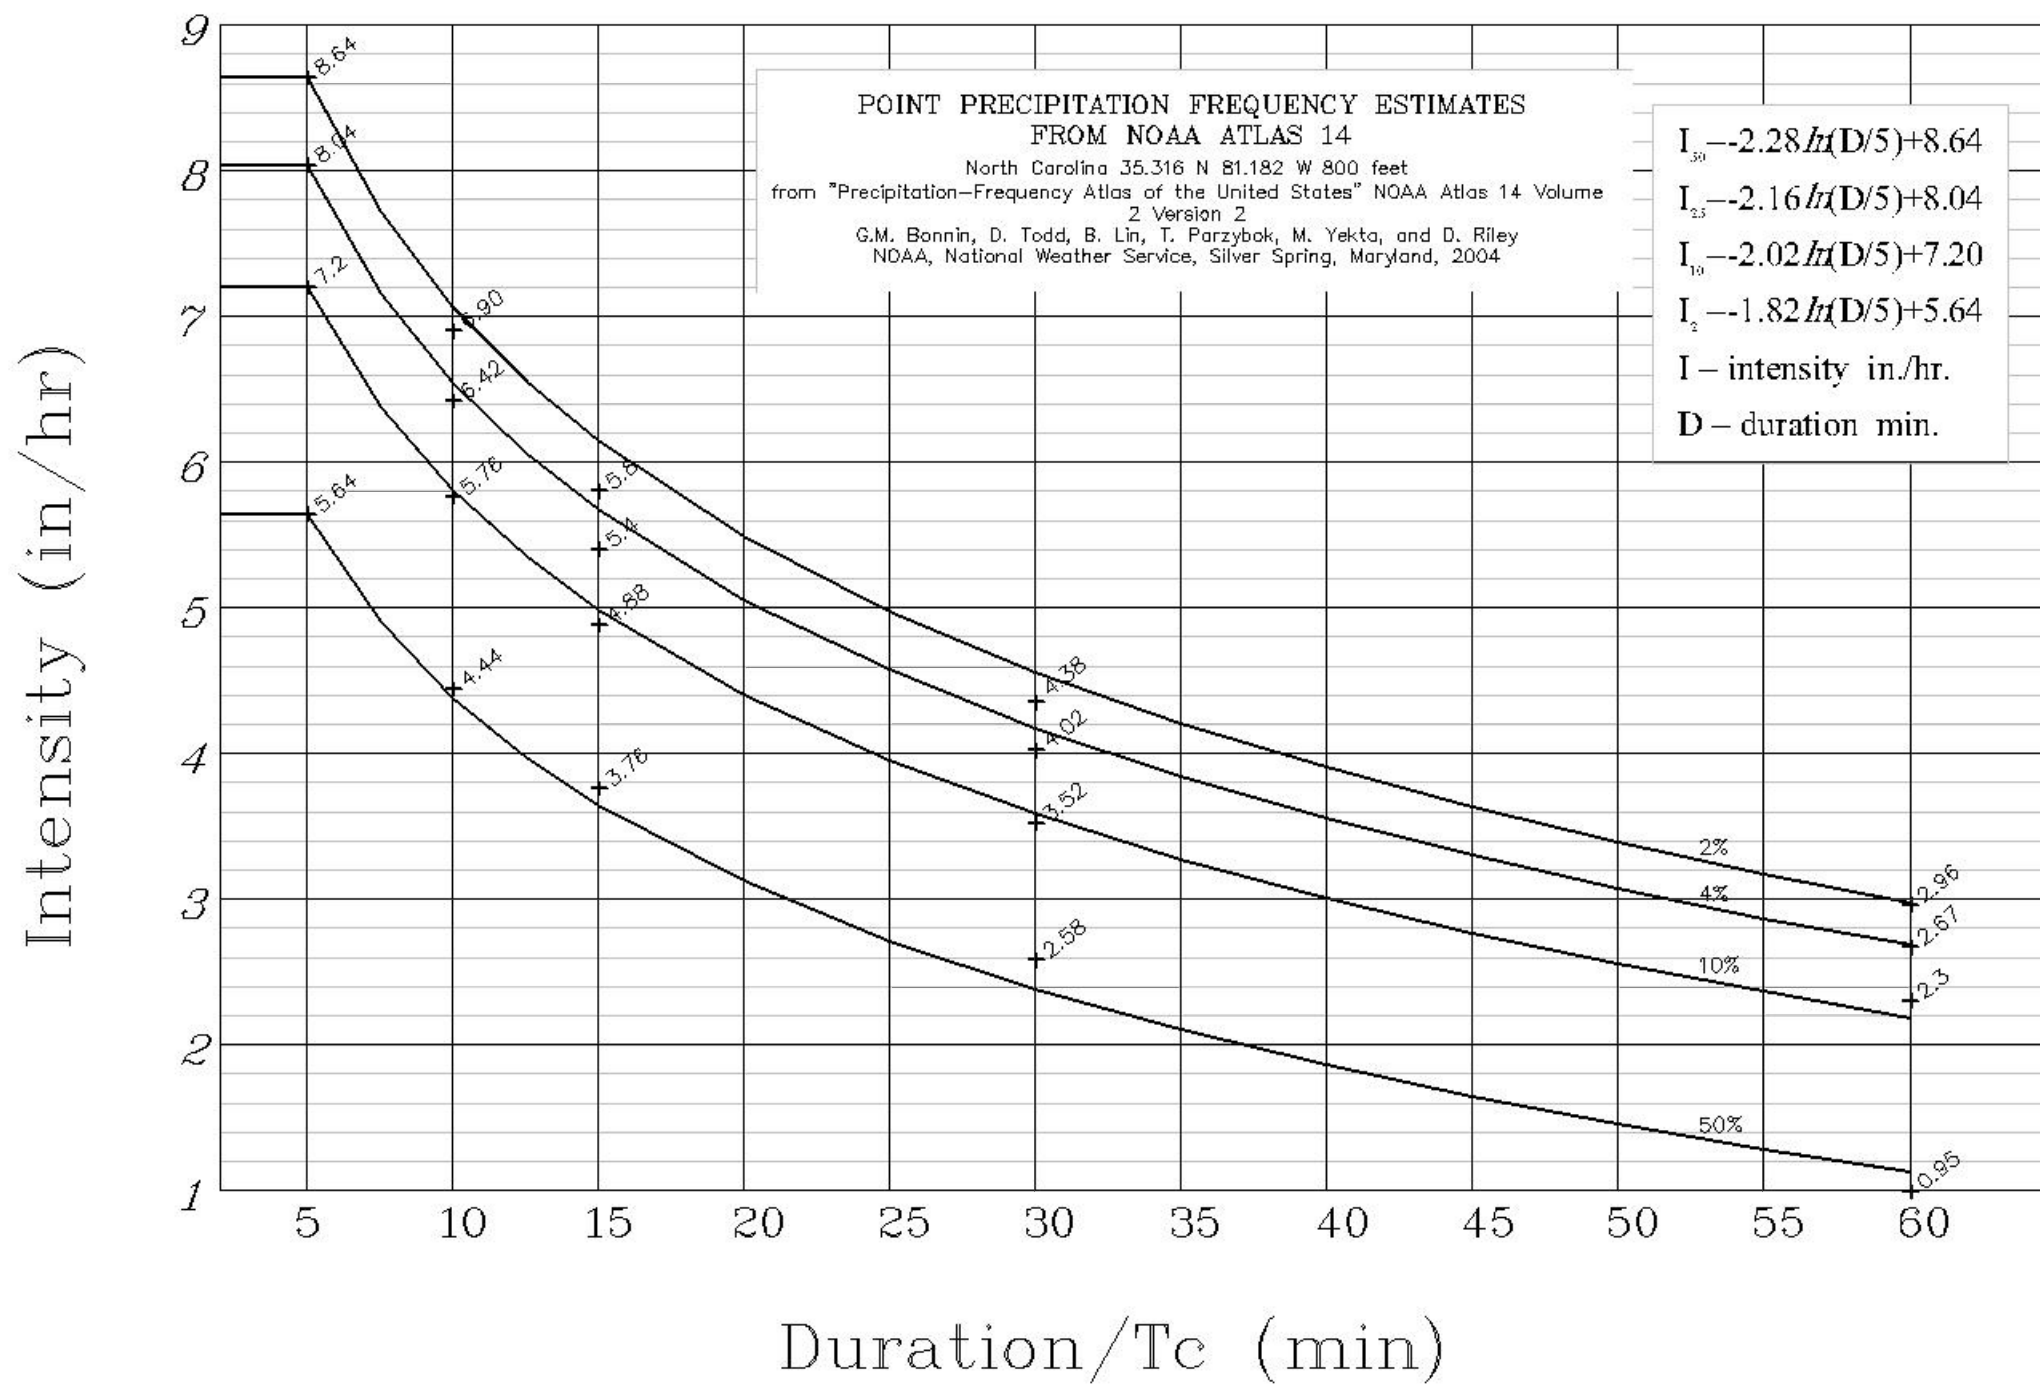

REVISED	FB.	PG.	DATE: 8/23/05	STANDARD DETAIL	OFFICE OF THE CITY ENGINEER
5/21/75 8/23/05			SCALE: NTS		GASTONIA, N.C.
			DRAWN BY: JDS	GASTON CO. RAINFALL INTENSITY-DURATION-RETURN	FILE NO. 71G-5
			CHECKED BY: JB		
			CITY ENGINEER: FAP		