




NOTE:

1. PARKING ALLOWED ON BOTH SIDES OF STREET.

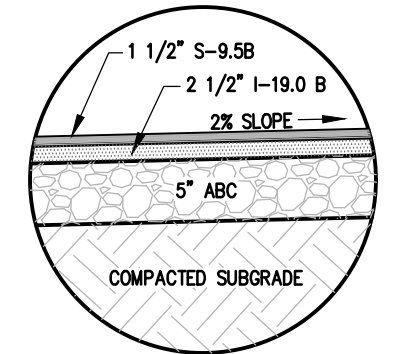

INSET?
NOT TO SCALE

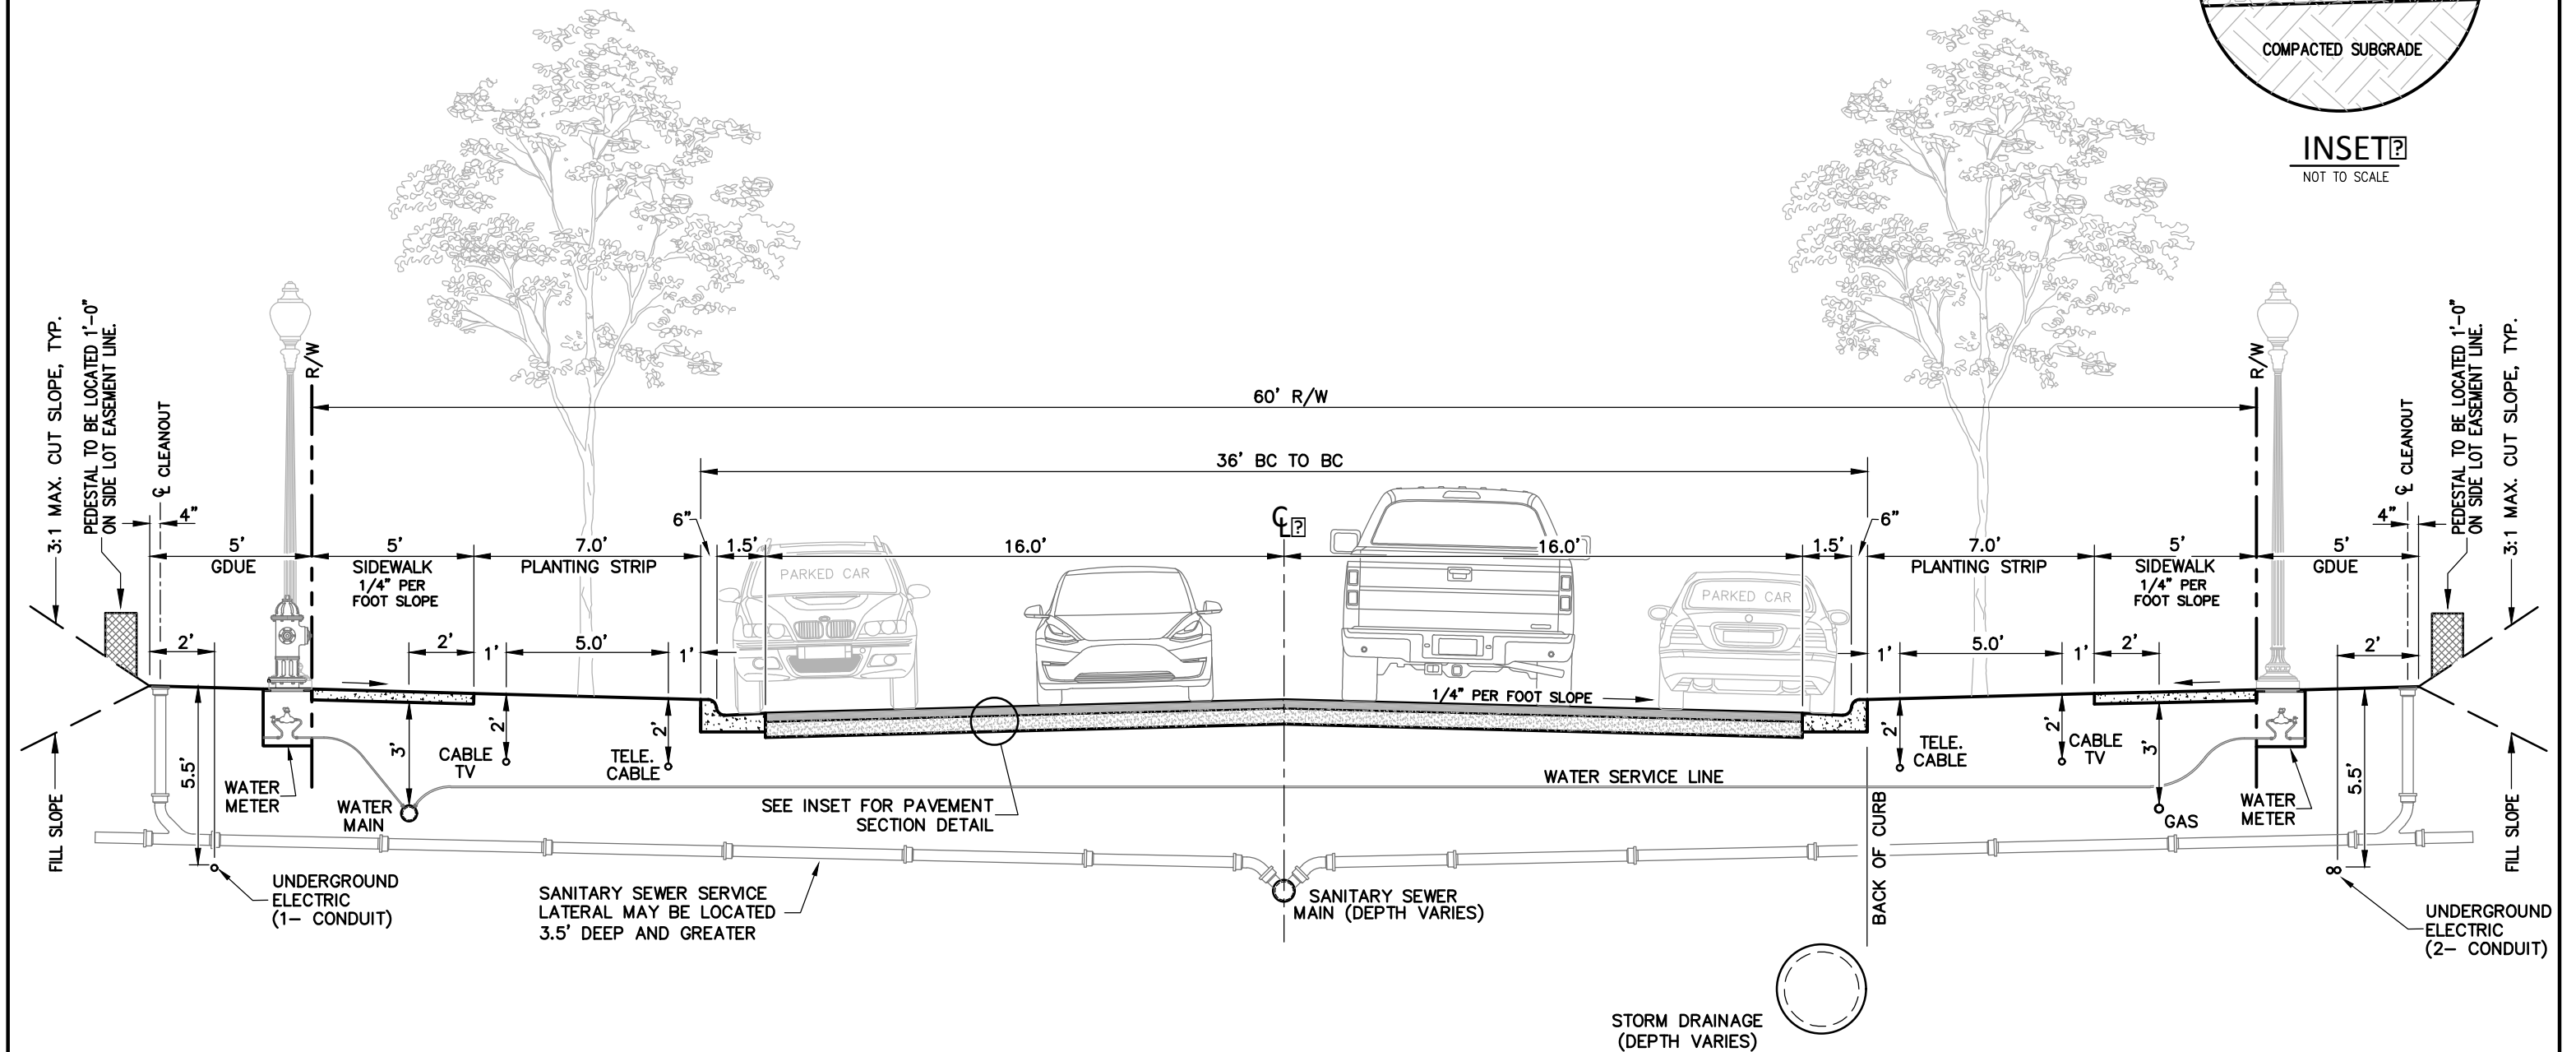

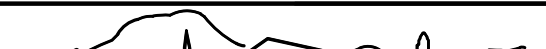REVISED	DATE: 05/25/21		STANDARD DETAIL - R2D2	OFFICE OF THE CITY ENGINEER GASTONIA, N.C.
	SCALE: NONE		STANDARD STREET CROSS SECTION ST1-60-32	
	DRAWN BY: MGB, TAJ			
	CHECKED BY: TAJ			
	CITY ENGINEER: GVS			