


MINIMUM TAP SPACING SHALL BE 2' O.C.

DRAINAGE & UTILITY EASEMENT
on 40' STREET

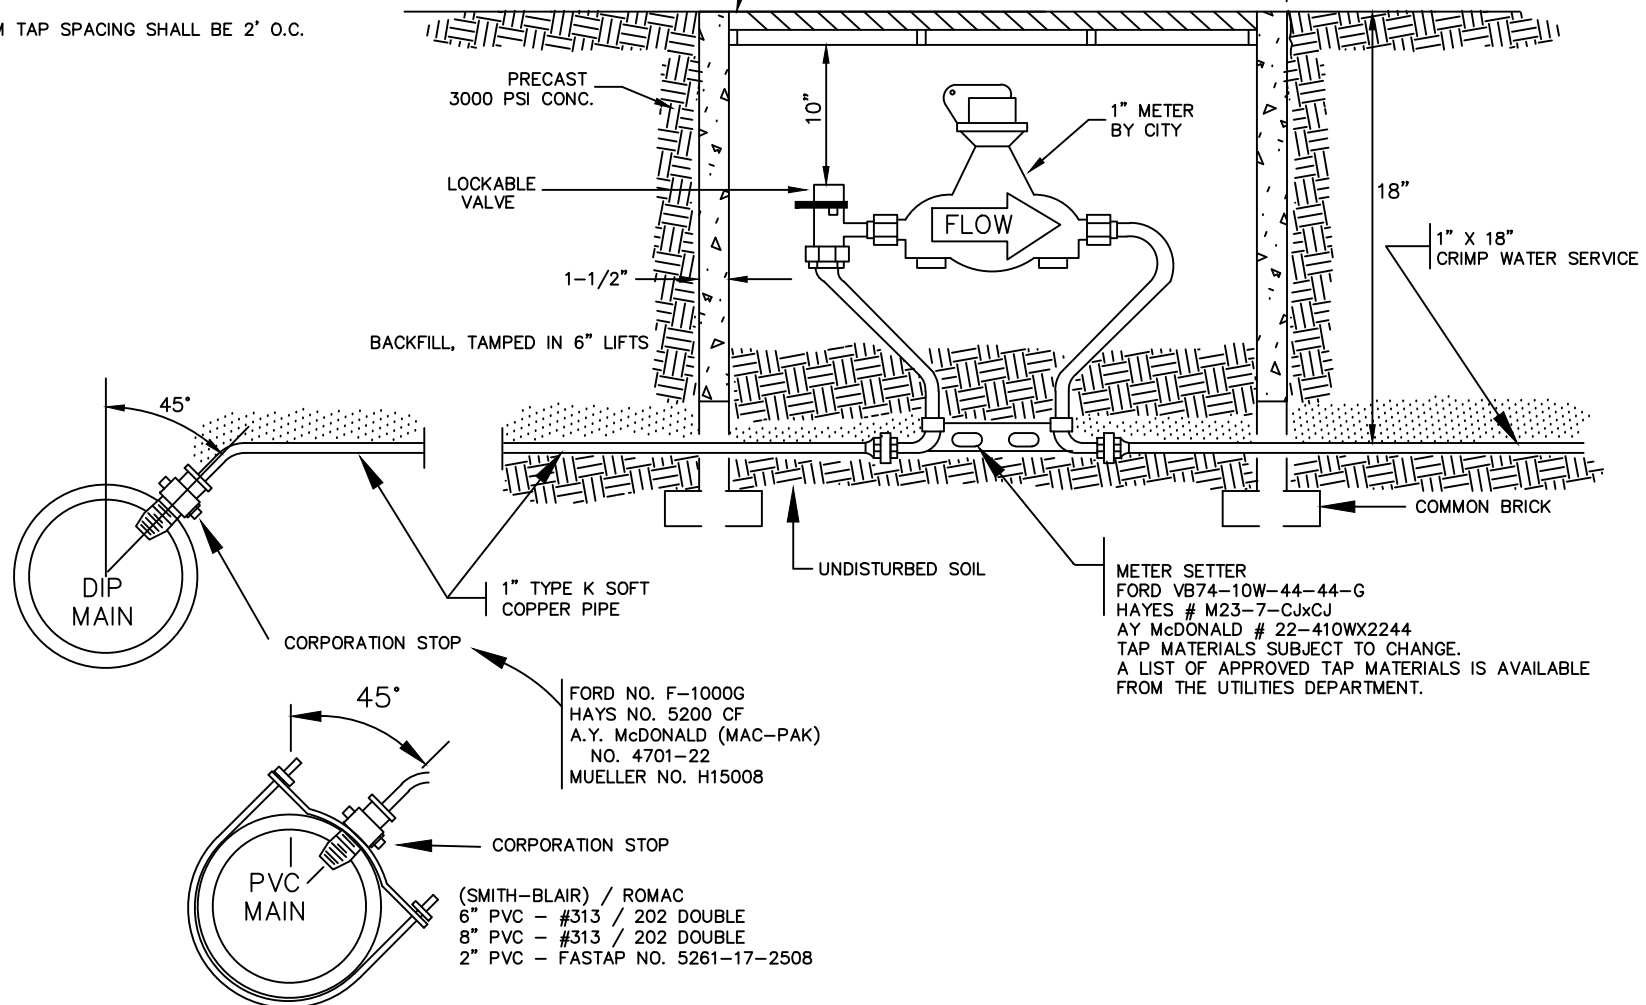

REVISED	DATE: AUG. 14, 1984	Standard Detail 1" Water Tap and Meter Details	OFFICE OF THE CITY ENGINEER GASTONIA, N.C.	
02-02-01 05-25-01 03-10-03 08-16-05 03-03-09 08-20-26	SCALE: NTS		FILE NO. 71B-20C	
	DRAWN BY: MLB, EZ, JJ			
	CHECKED BY: DCC, FAP			
	CITY ENGINEER: FAP			